

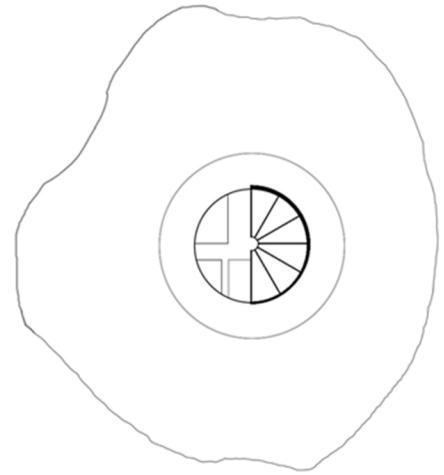


Nivo 1

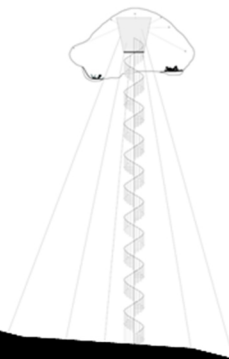

Nivo 2

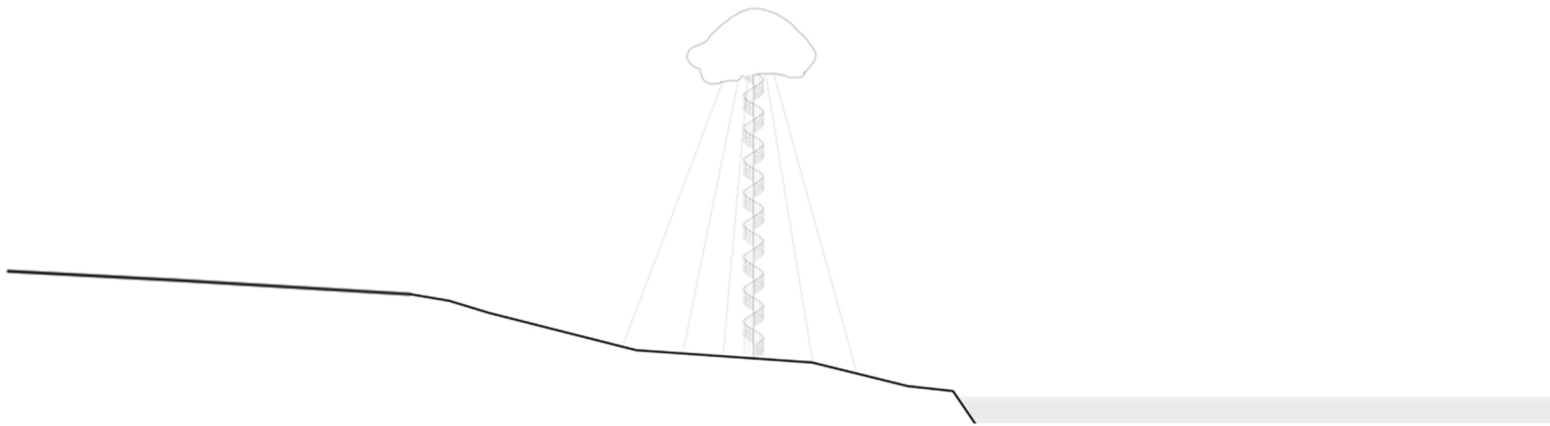

Projekat
SVETIONIK
Koncept
OBLAK
Projektant
MILA NEDIC
Sala
218
Asistent
DAVOR ERES

Zadatak 5
CRTEZ KAO DOKUMET
I SREDSTVO SAOPSTAVANJA
ARHITEKTONSKE IDEJE

Kurs
PRINCIPI CAAD-A

Rukovodilac kursa
Doc. dr. Mirjana Devetaković,
.dipl. ing. arh

Broj korisnika 2+4
Visina 33m
Projektovano 2013