

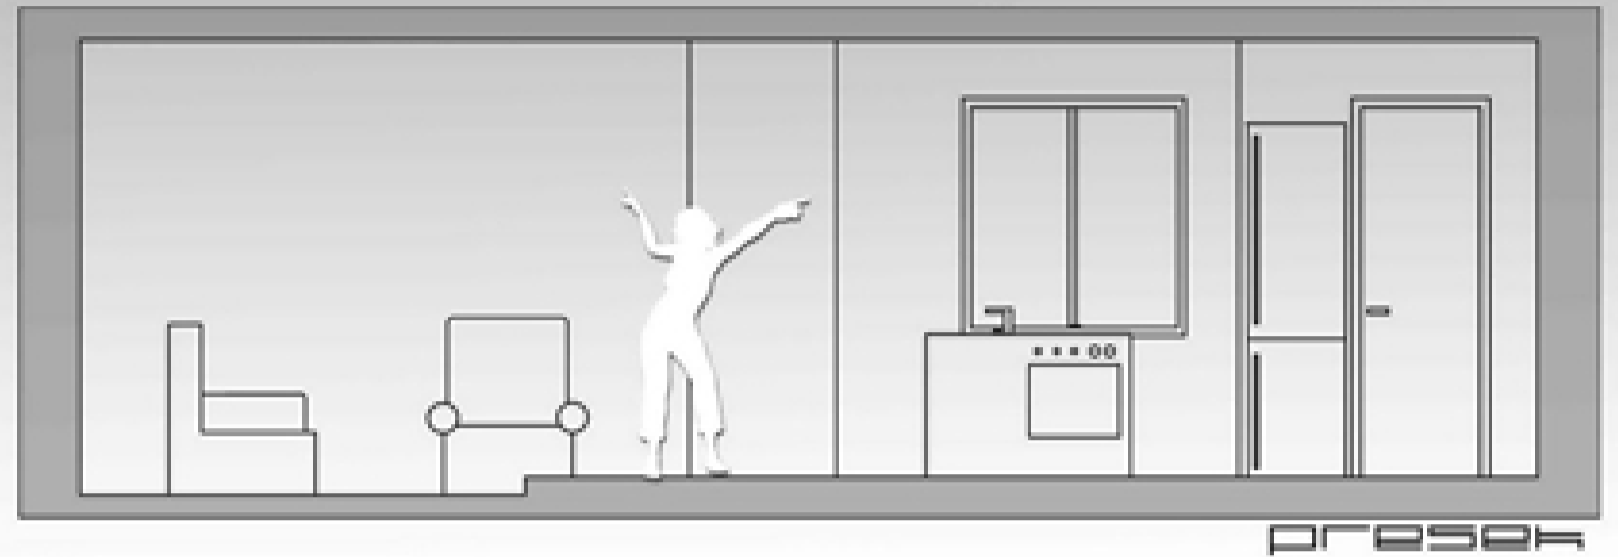


# Redizacija stana

mariaa bosirovic 95/09

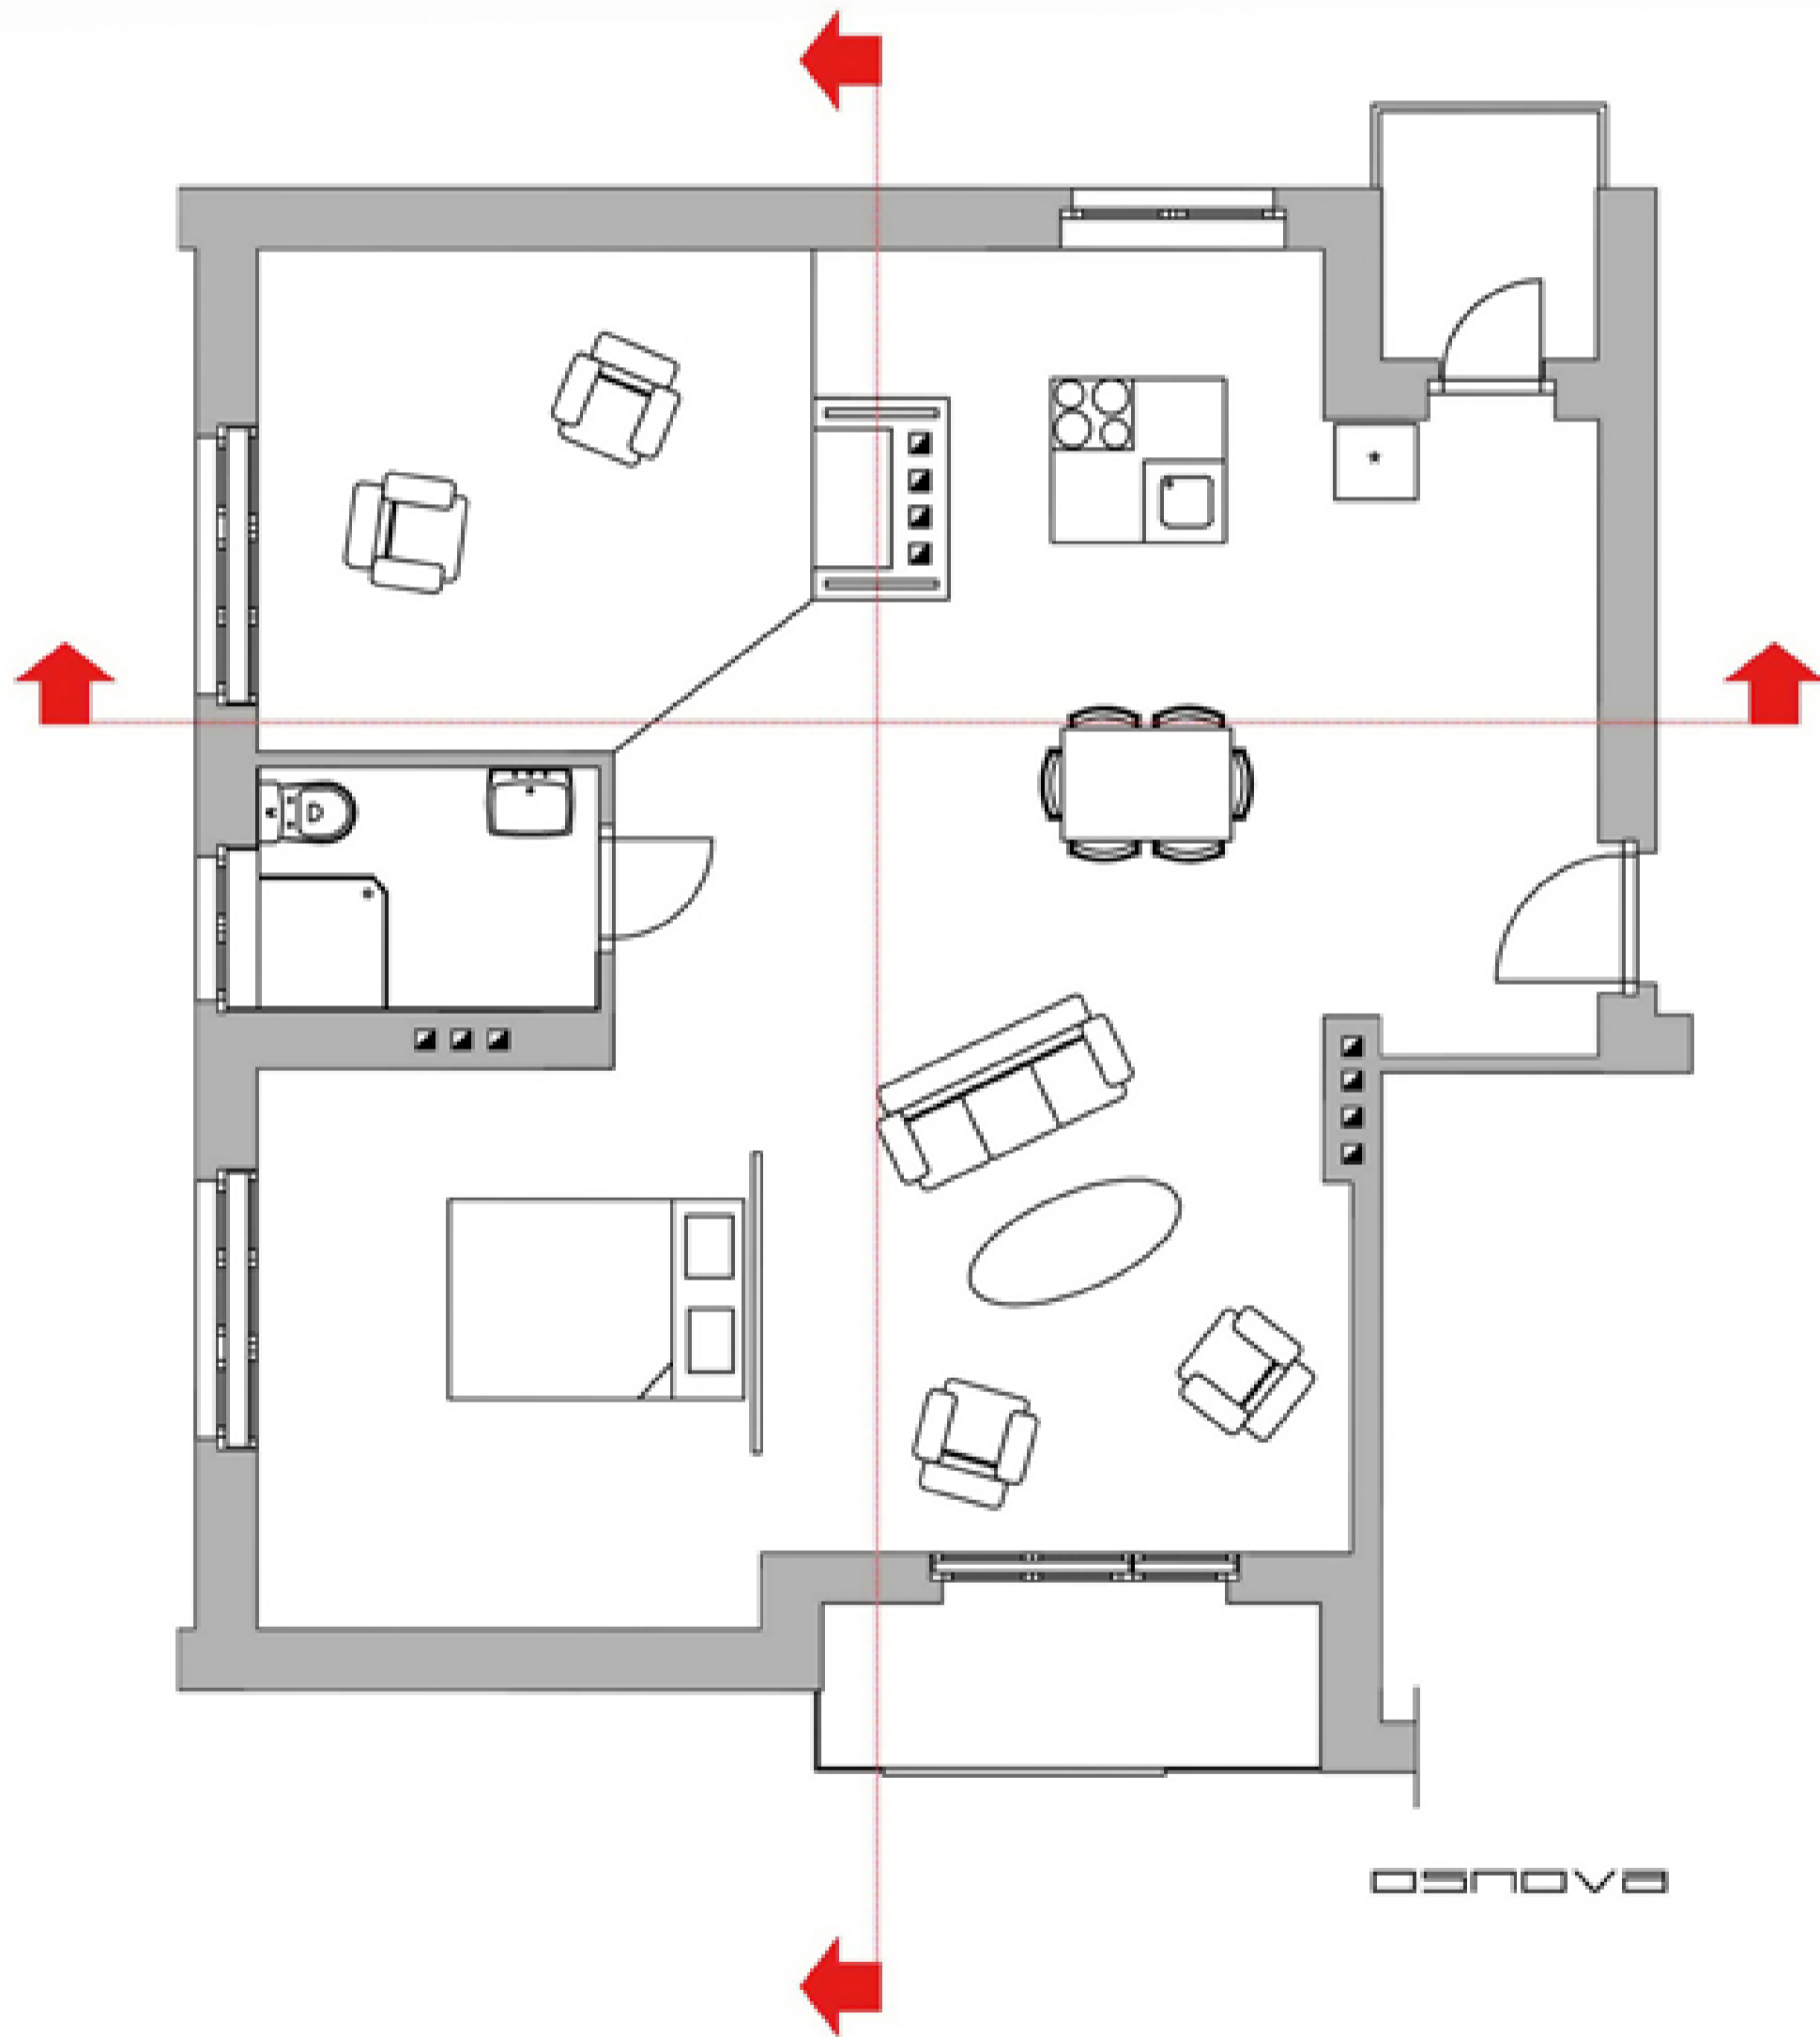

PRESEK

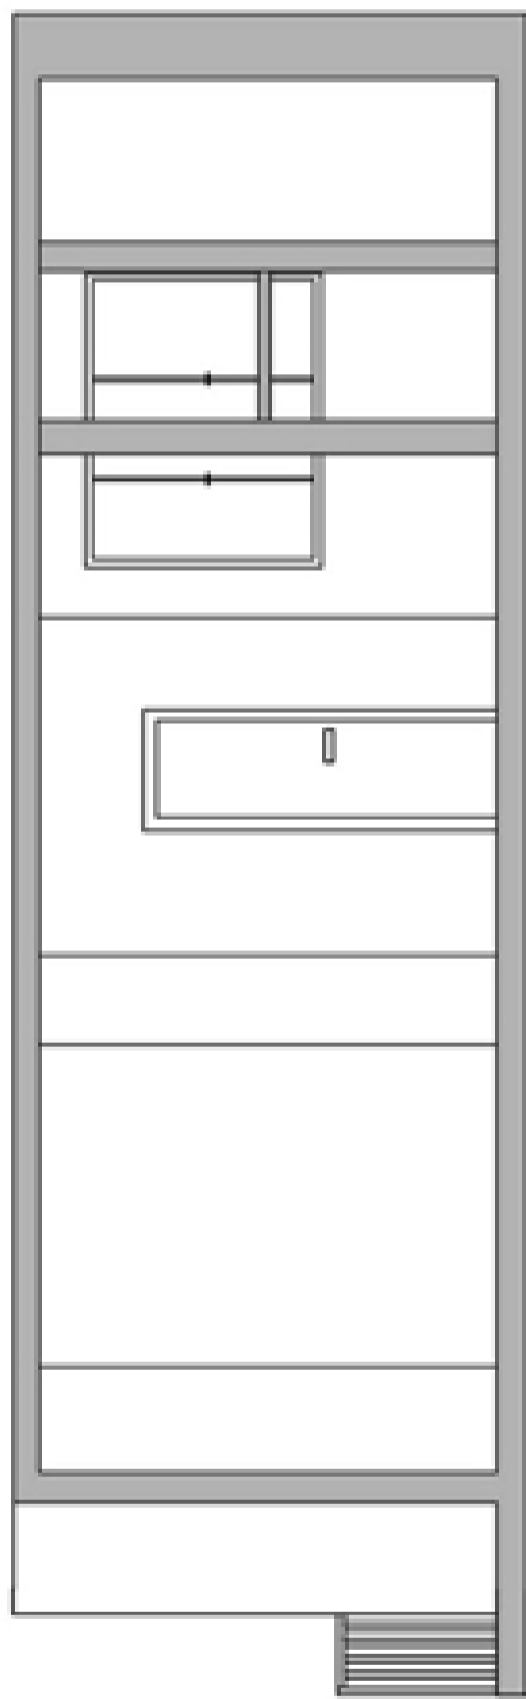

OSNOVA

A 1 : 50

