



ground floor plan

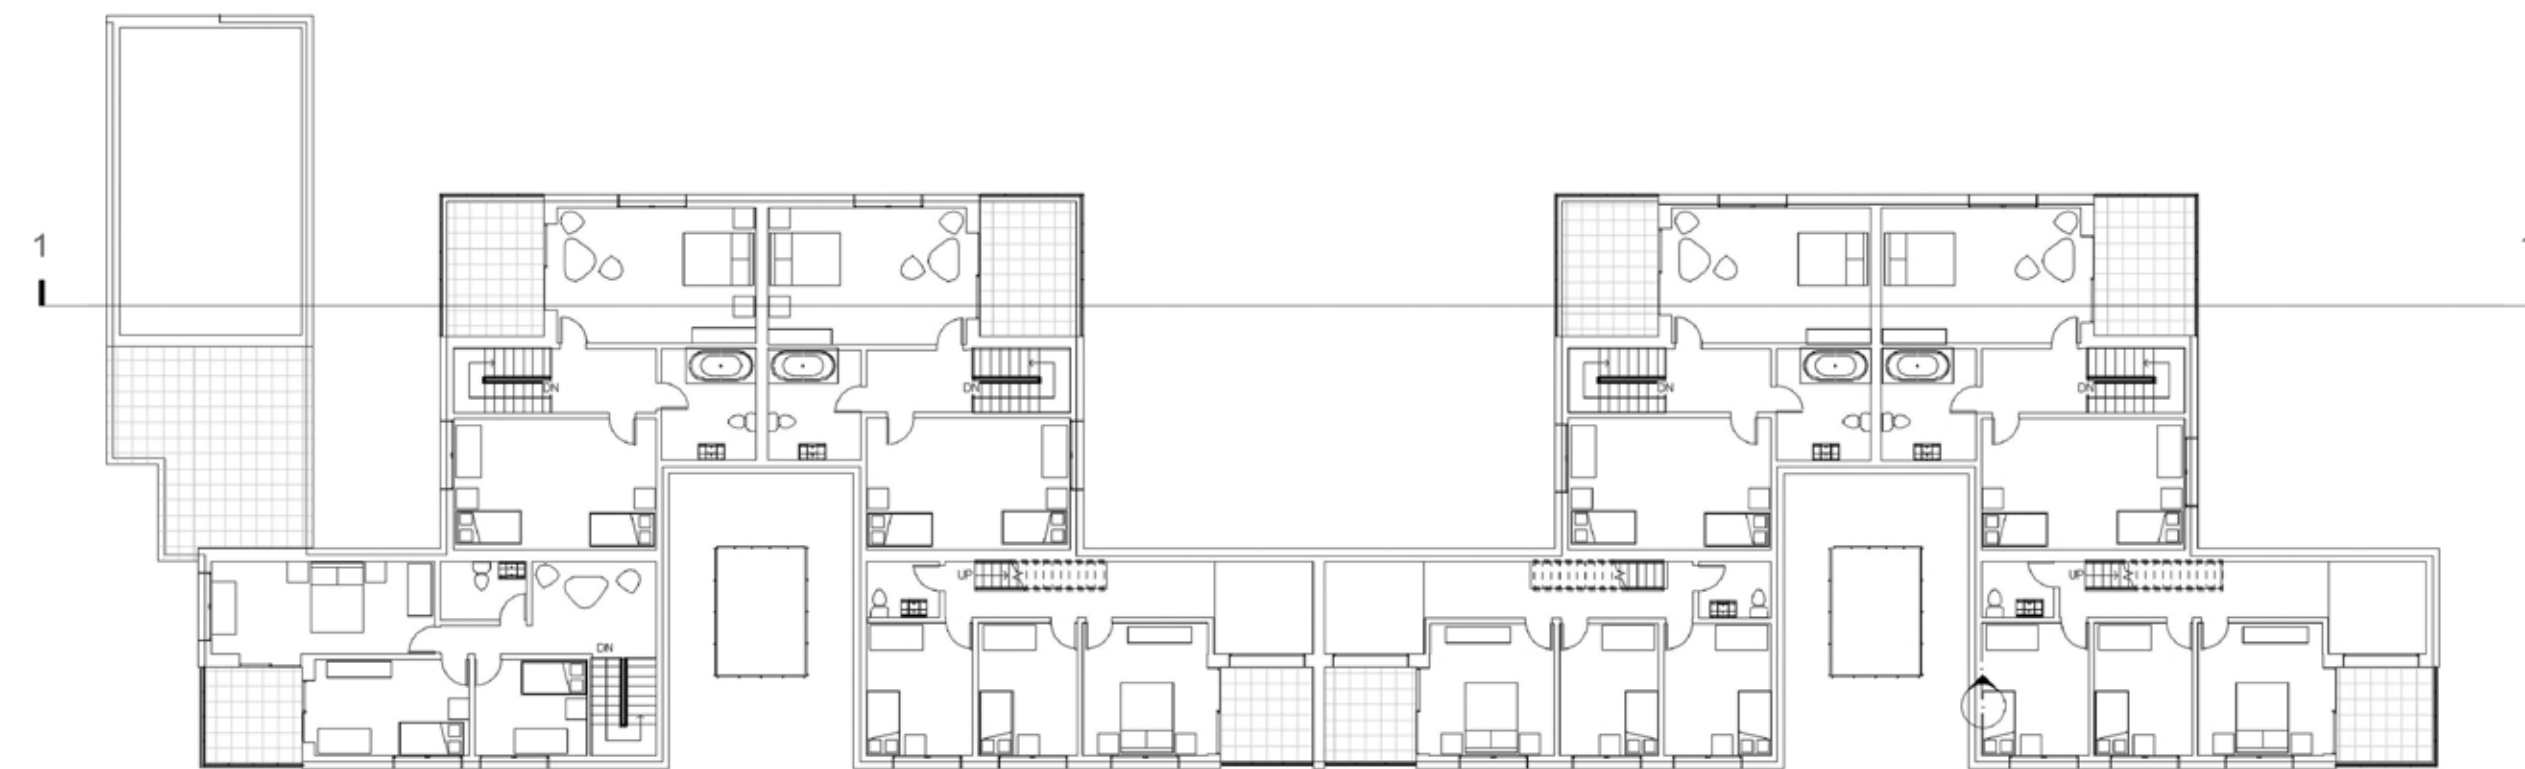

first floor plan

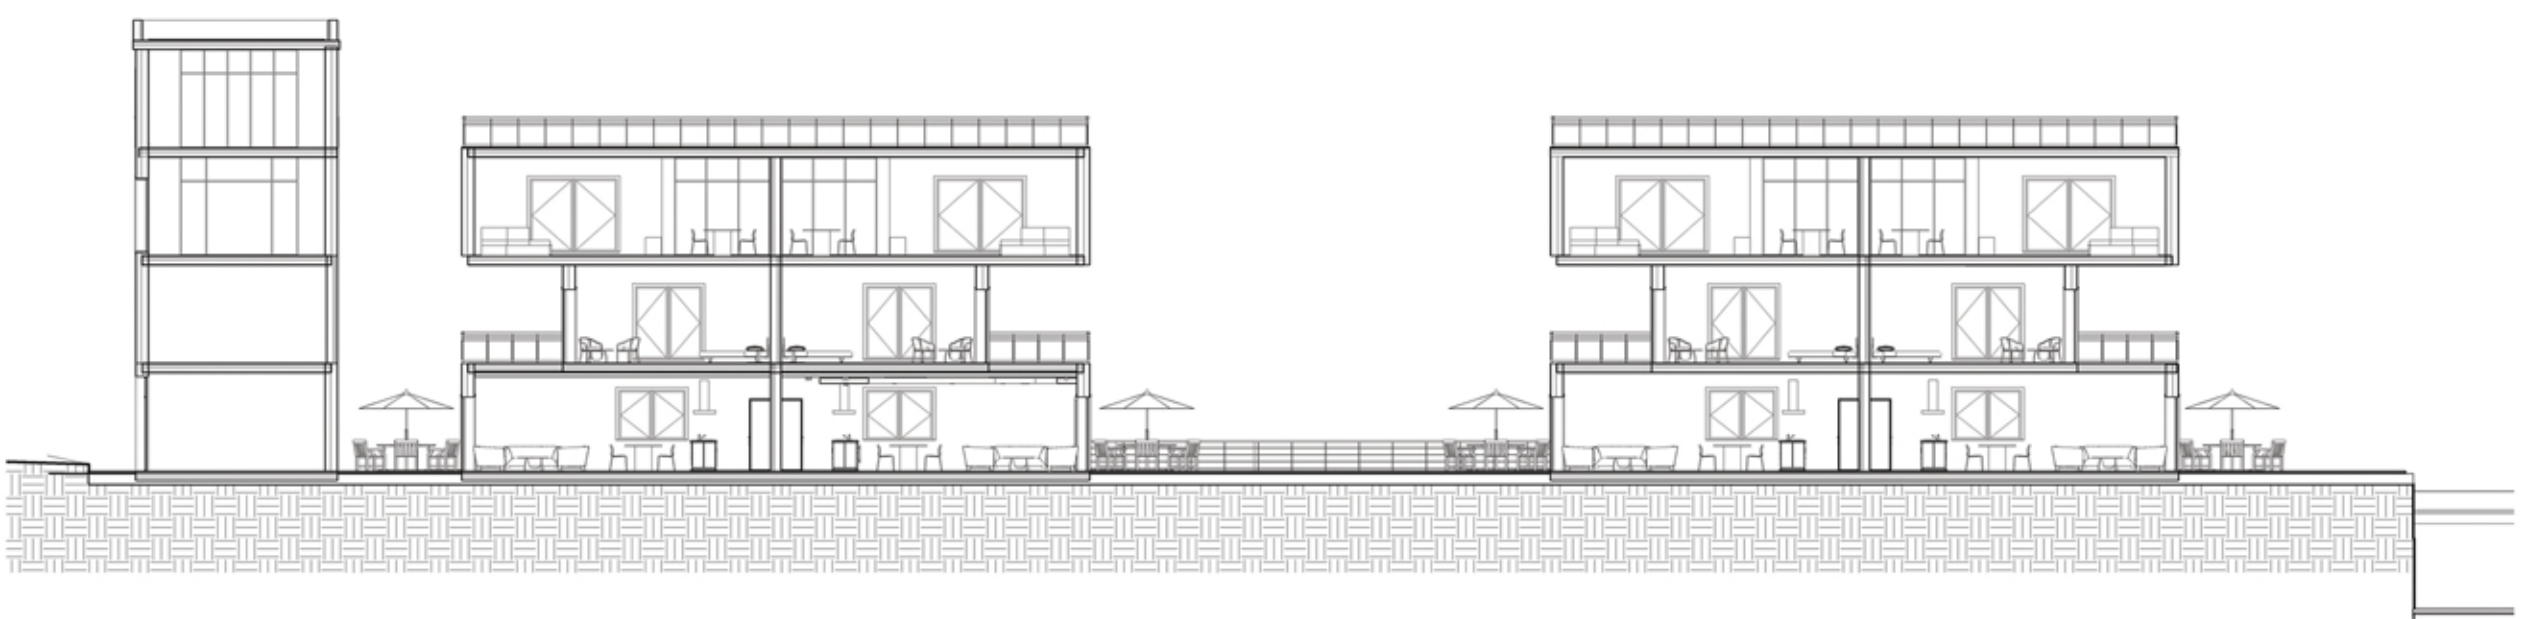

Section 1-1



3D Section

Render Views

