




1 prizemlje
1 : 500

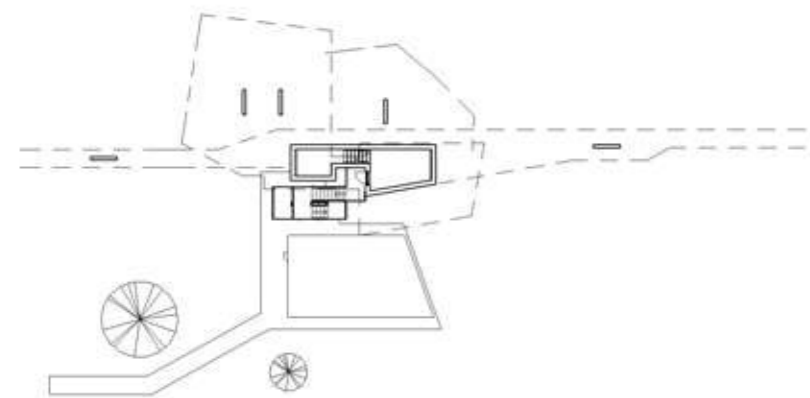


2 prvi nivo
1 : 500

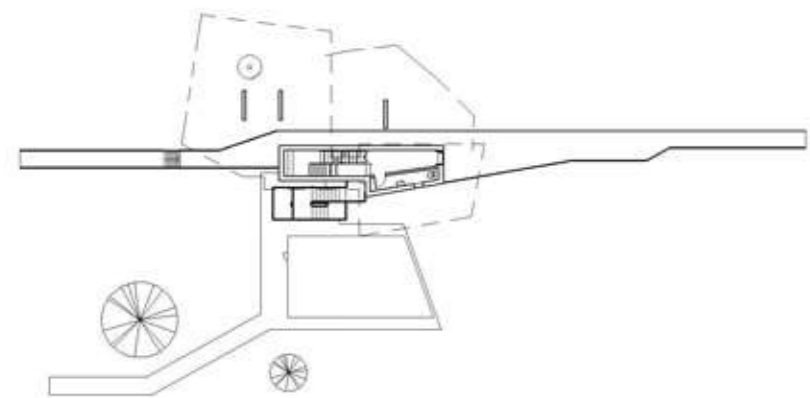


3 drugi nivo - nivo staze
1 : 500

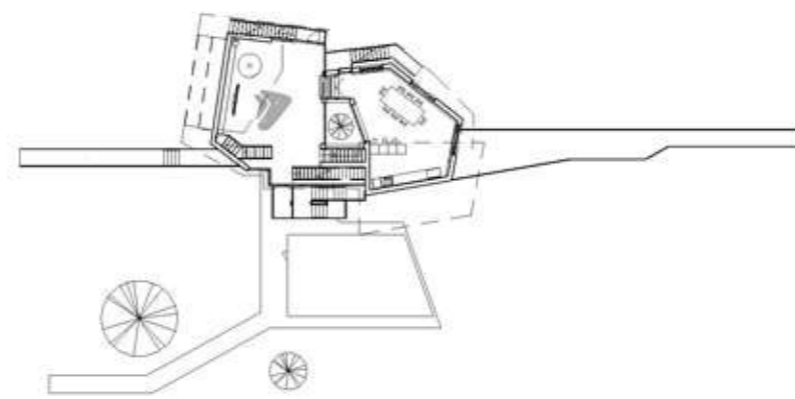

4 treći nivo
1 : 500

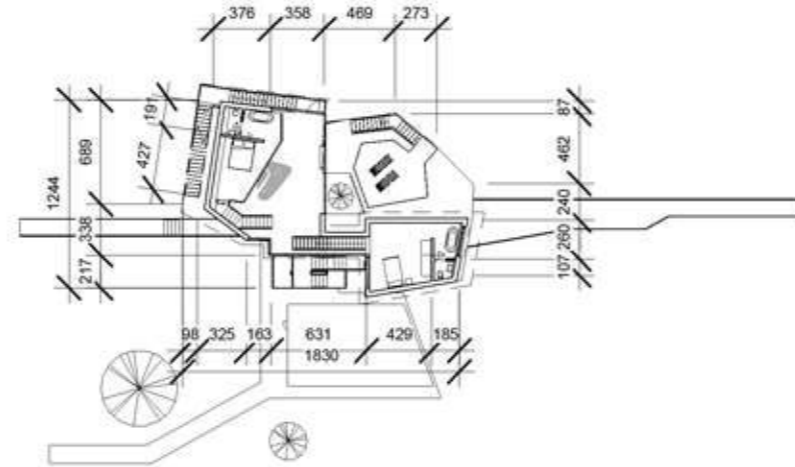


5 četvrti nivo
1 : 500

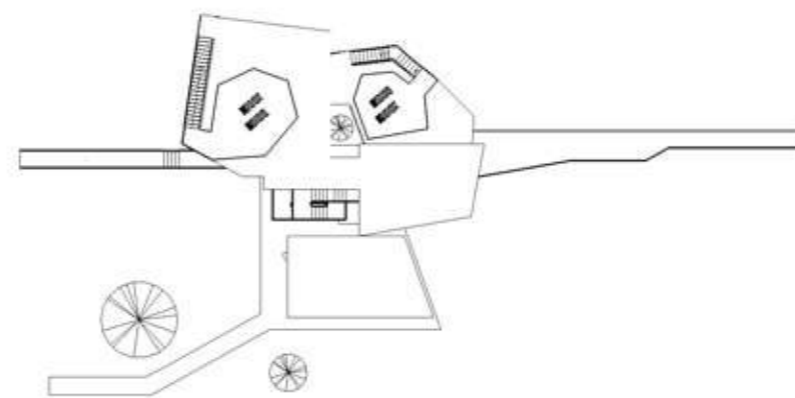

6 peti nivo
1 : 500




7 perspektivni presek

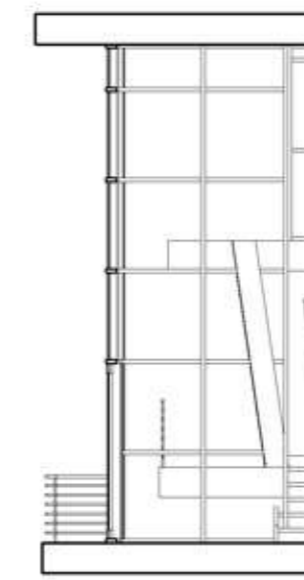

8 detalj
1 : 100



10 transparentni prikaz

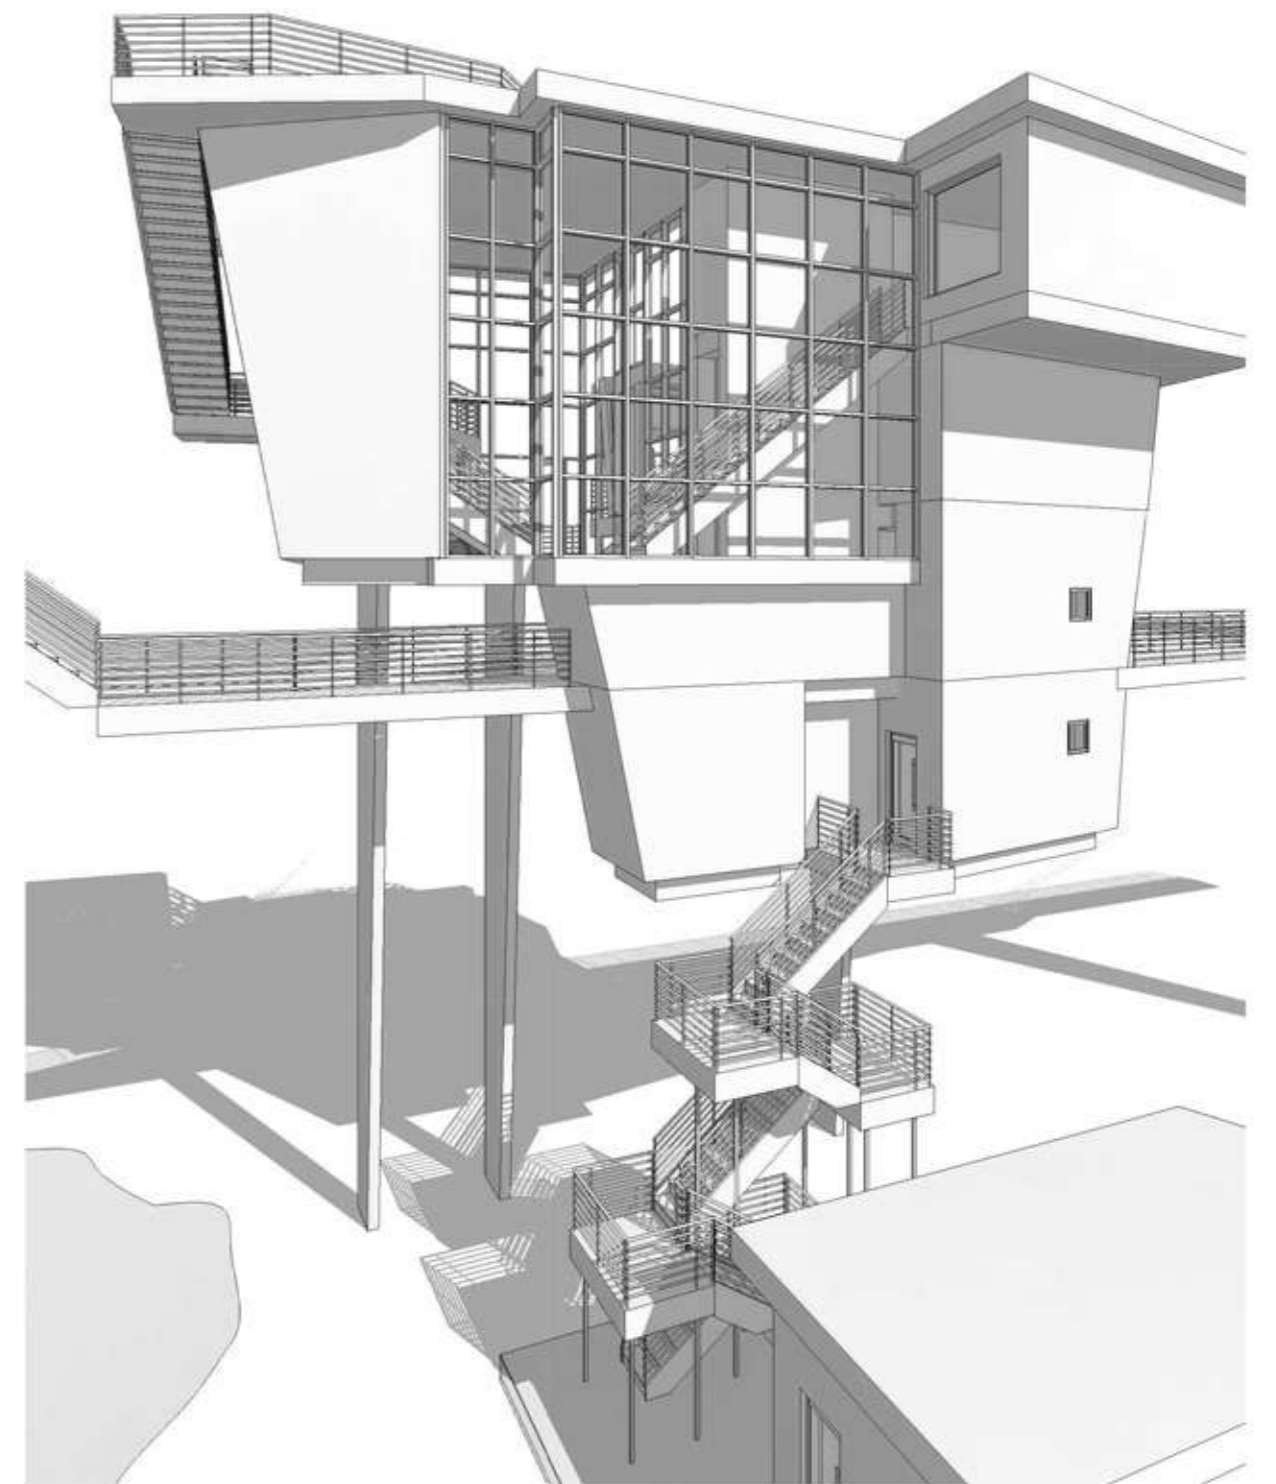

9 prostorni prikaz

Pregled prostorija				
Br o j	Naziv prostorije	Površina	Obrada poda	Obim
1	Biblioteka	26.57 m ²	parket	21.53 m
2	Hodnik	15.85 m ²	parket	24.24 m
3	Hodnik	15.47 m ²	parket	22.35 m
4	WC	3.59 m ²	keramičke pločice	10.36 m
5	Dnevni boravak	59.58 m ²	parket	36.96 m
6	Kuhinja i trpezarija	40.38 m ²	parket	28.97 m
7	Spavaća soba	16.56 m ²	parket	21.32 m
8	WC	1.53 m ²	keramičke pločice	5.34 m
9	Dečija soba	21.33 m ²	parket	23.17 m
10	WC	1.48 m ²	keramičke pločice	4.92 m
Grand total: 10		202.35 m ²		