



1 Prvi nivo-prizemlje  
1 : 300

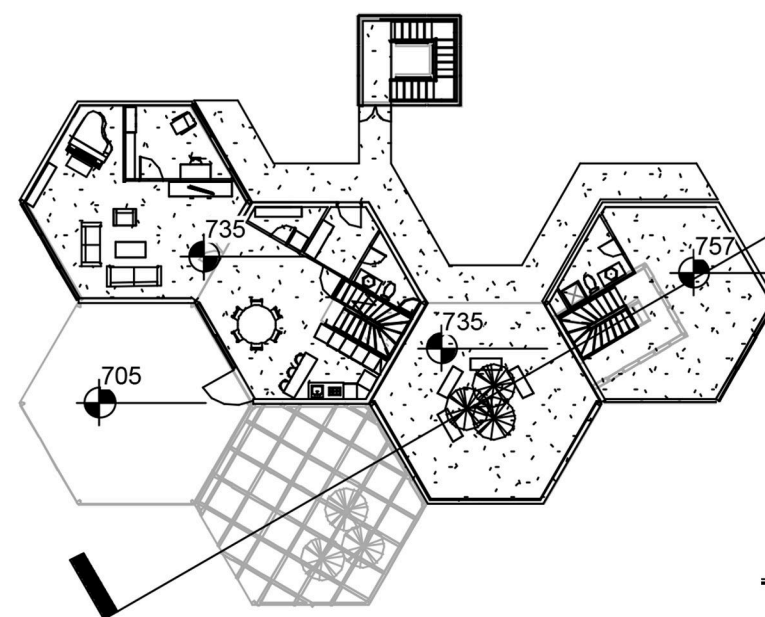


3 Treći nivo-drugi sprat  
1 : 300

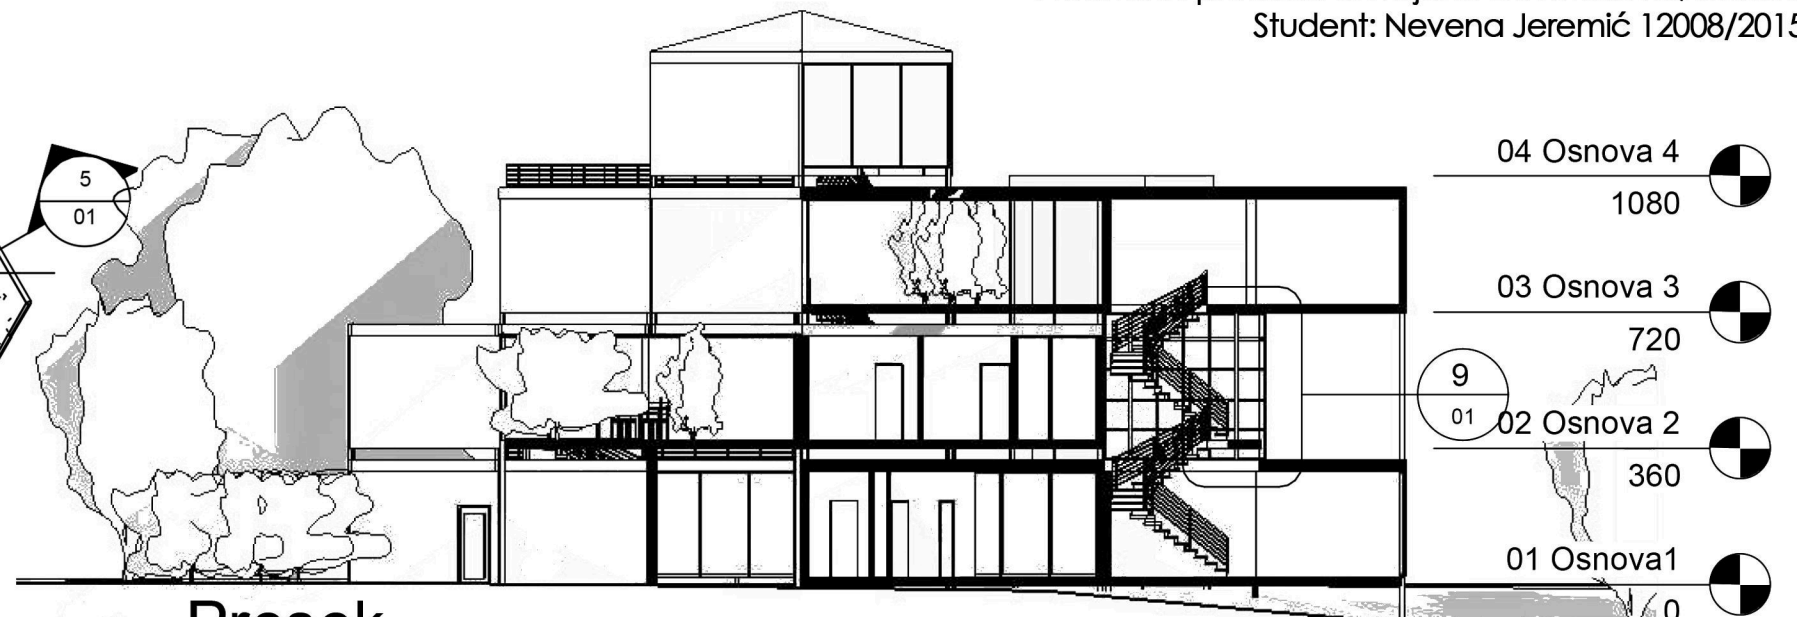


5 Presek  
1 : 200


- 04 Osnova 4 1080
- 03 Osnova 3 720
- 02 Osnova 2 360
- 01 Osnova 1 0

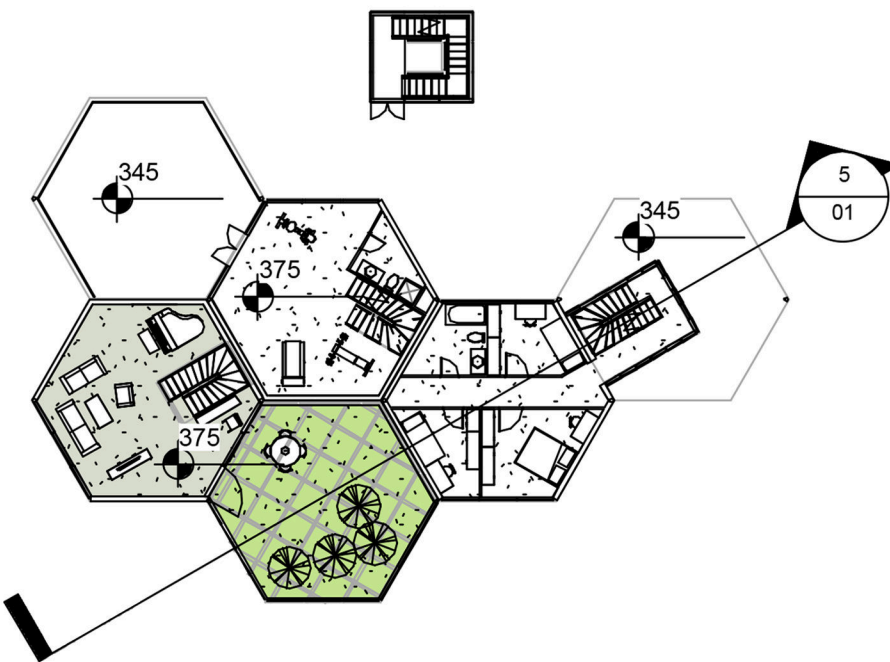

2 Drugi nivo-prvi sprat  
1 : 300

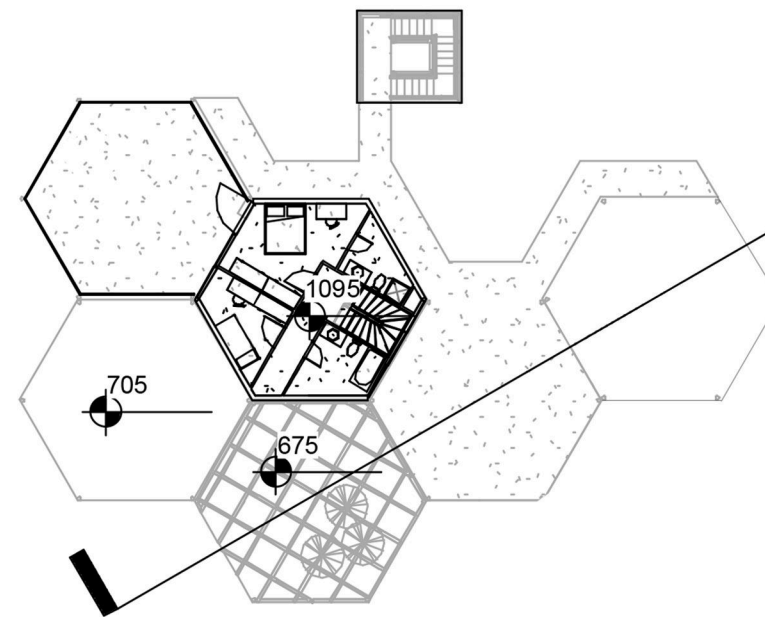

4 Četvrti nivo-treći sprat  
1 : 300

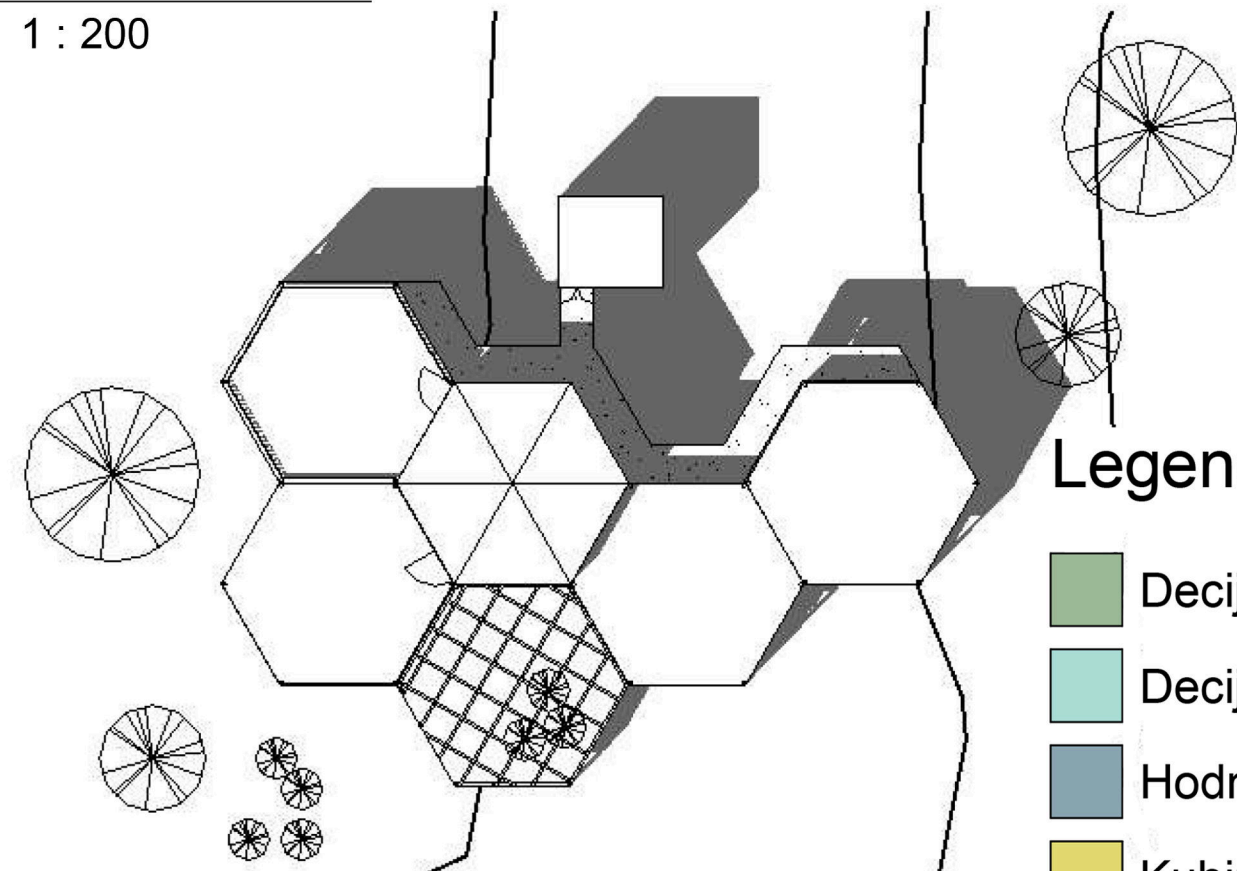


6 Situacija  
1 : 300


Legenda prostorija

- Decija soba 1
- Decija soba 2
- Hodnik
- Kuhinja
- Kupatilo 1
- Kupatilo 2
- Ostava
- Roditeljska soba
- Stepenišni prostor
- Trpezarija
- Vetrobran
- Dnevni boravak
- Staklena basta


7 Prostorni izgled objekta  
1 : 1

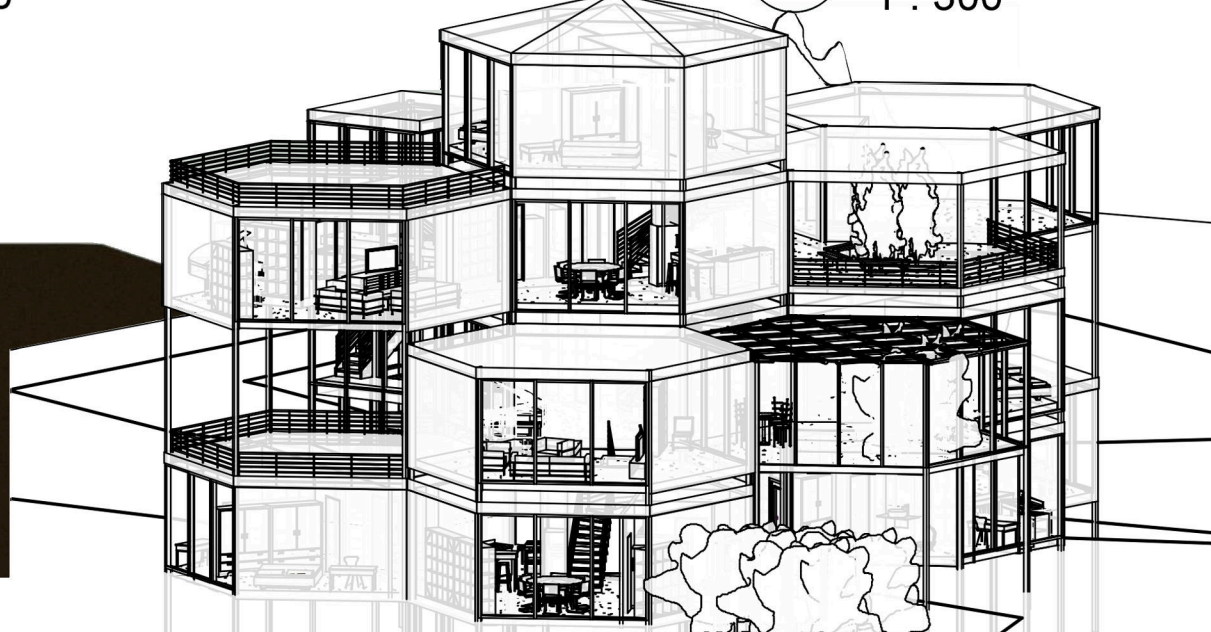

8 Transparentni prikaz

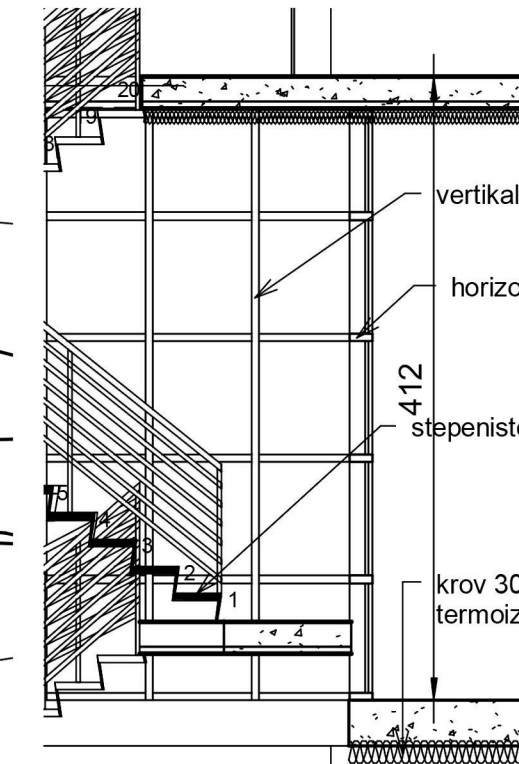

9 Detalj  
1 : 50

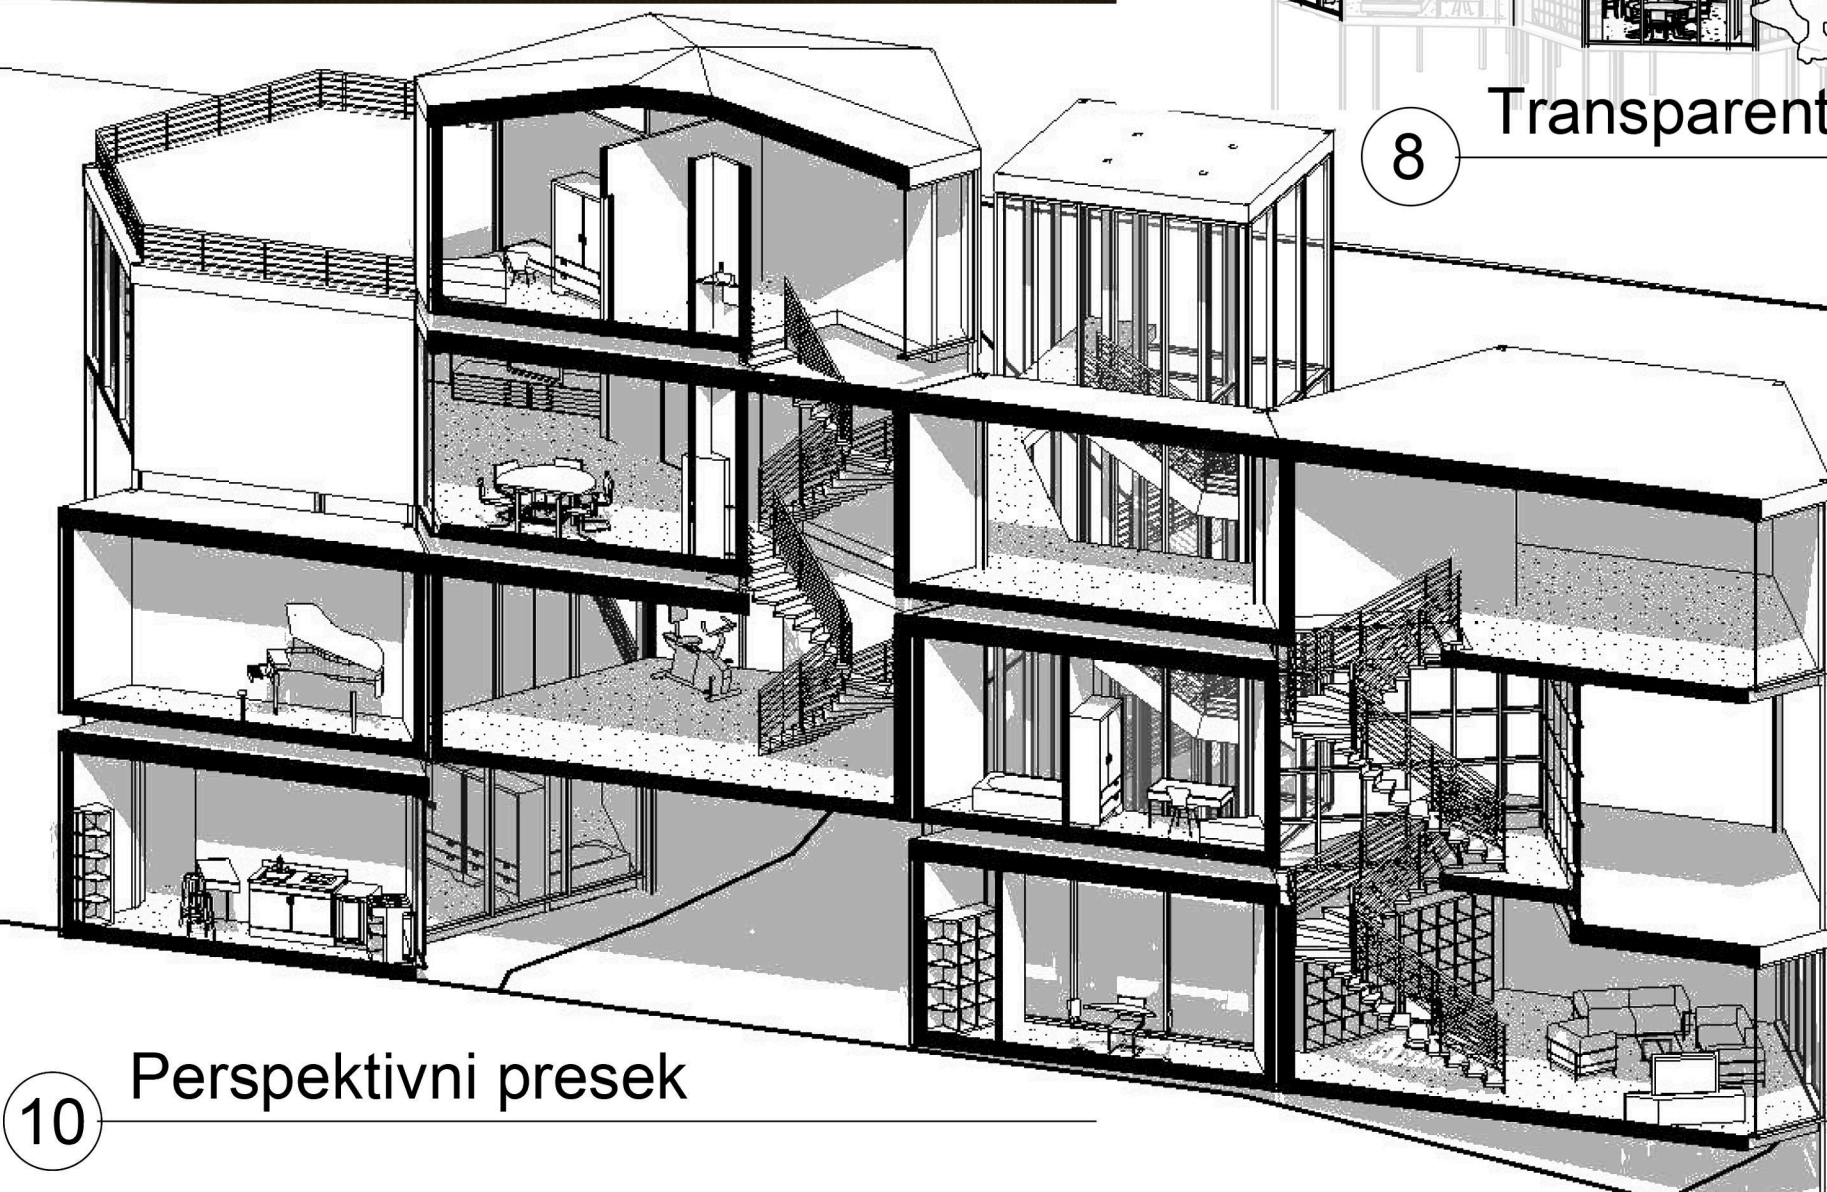

10 Perspektivni presek

Pregled prostorija

Broj	Naziv	Povrsina
------	-------	----------

1	Vetrobran	5 m <sup>2</sup>
2	Kupatilo 1	4 m <sup>2</sup>
3	Ostava	3 m <sup>2</sup>
4	Kuhinja	8 m <sup>2</sup>
5	Trpezarija	23 m <sup>2</sup>
6	Stepenišni prostor	6 m <sup>2</sup>
7	Hodnik	10 m <sup>2</sup>
8	Roditeljska soba	13 m <sup>2</sup>
9	Decija soba 1	9 m <sup>2</sup>
10	Kupatilo 2	7 m <sup>2</sup>
11	Decija soba 2	10 m <sup>2</sup>
12	Dnevni boravak	45 m <sup>2</sup>
13	Staklena basta	51 m <sup>2</sup>