




PODUŽNI PRESEK

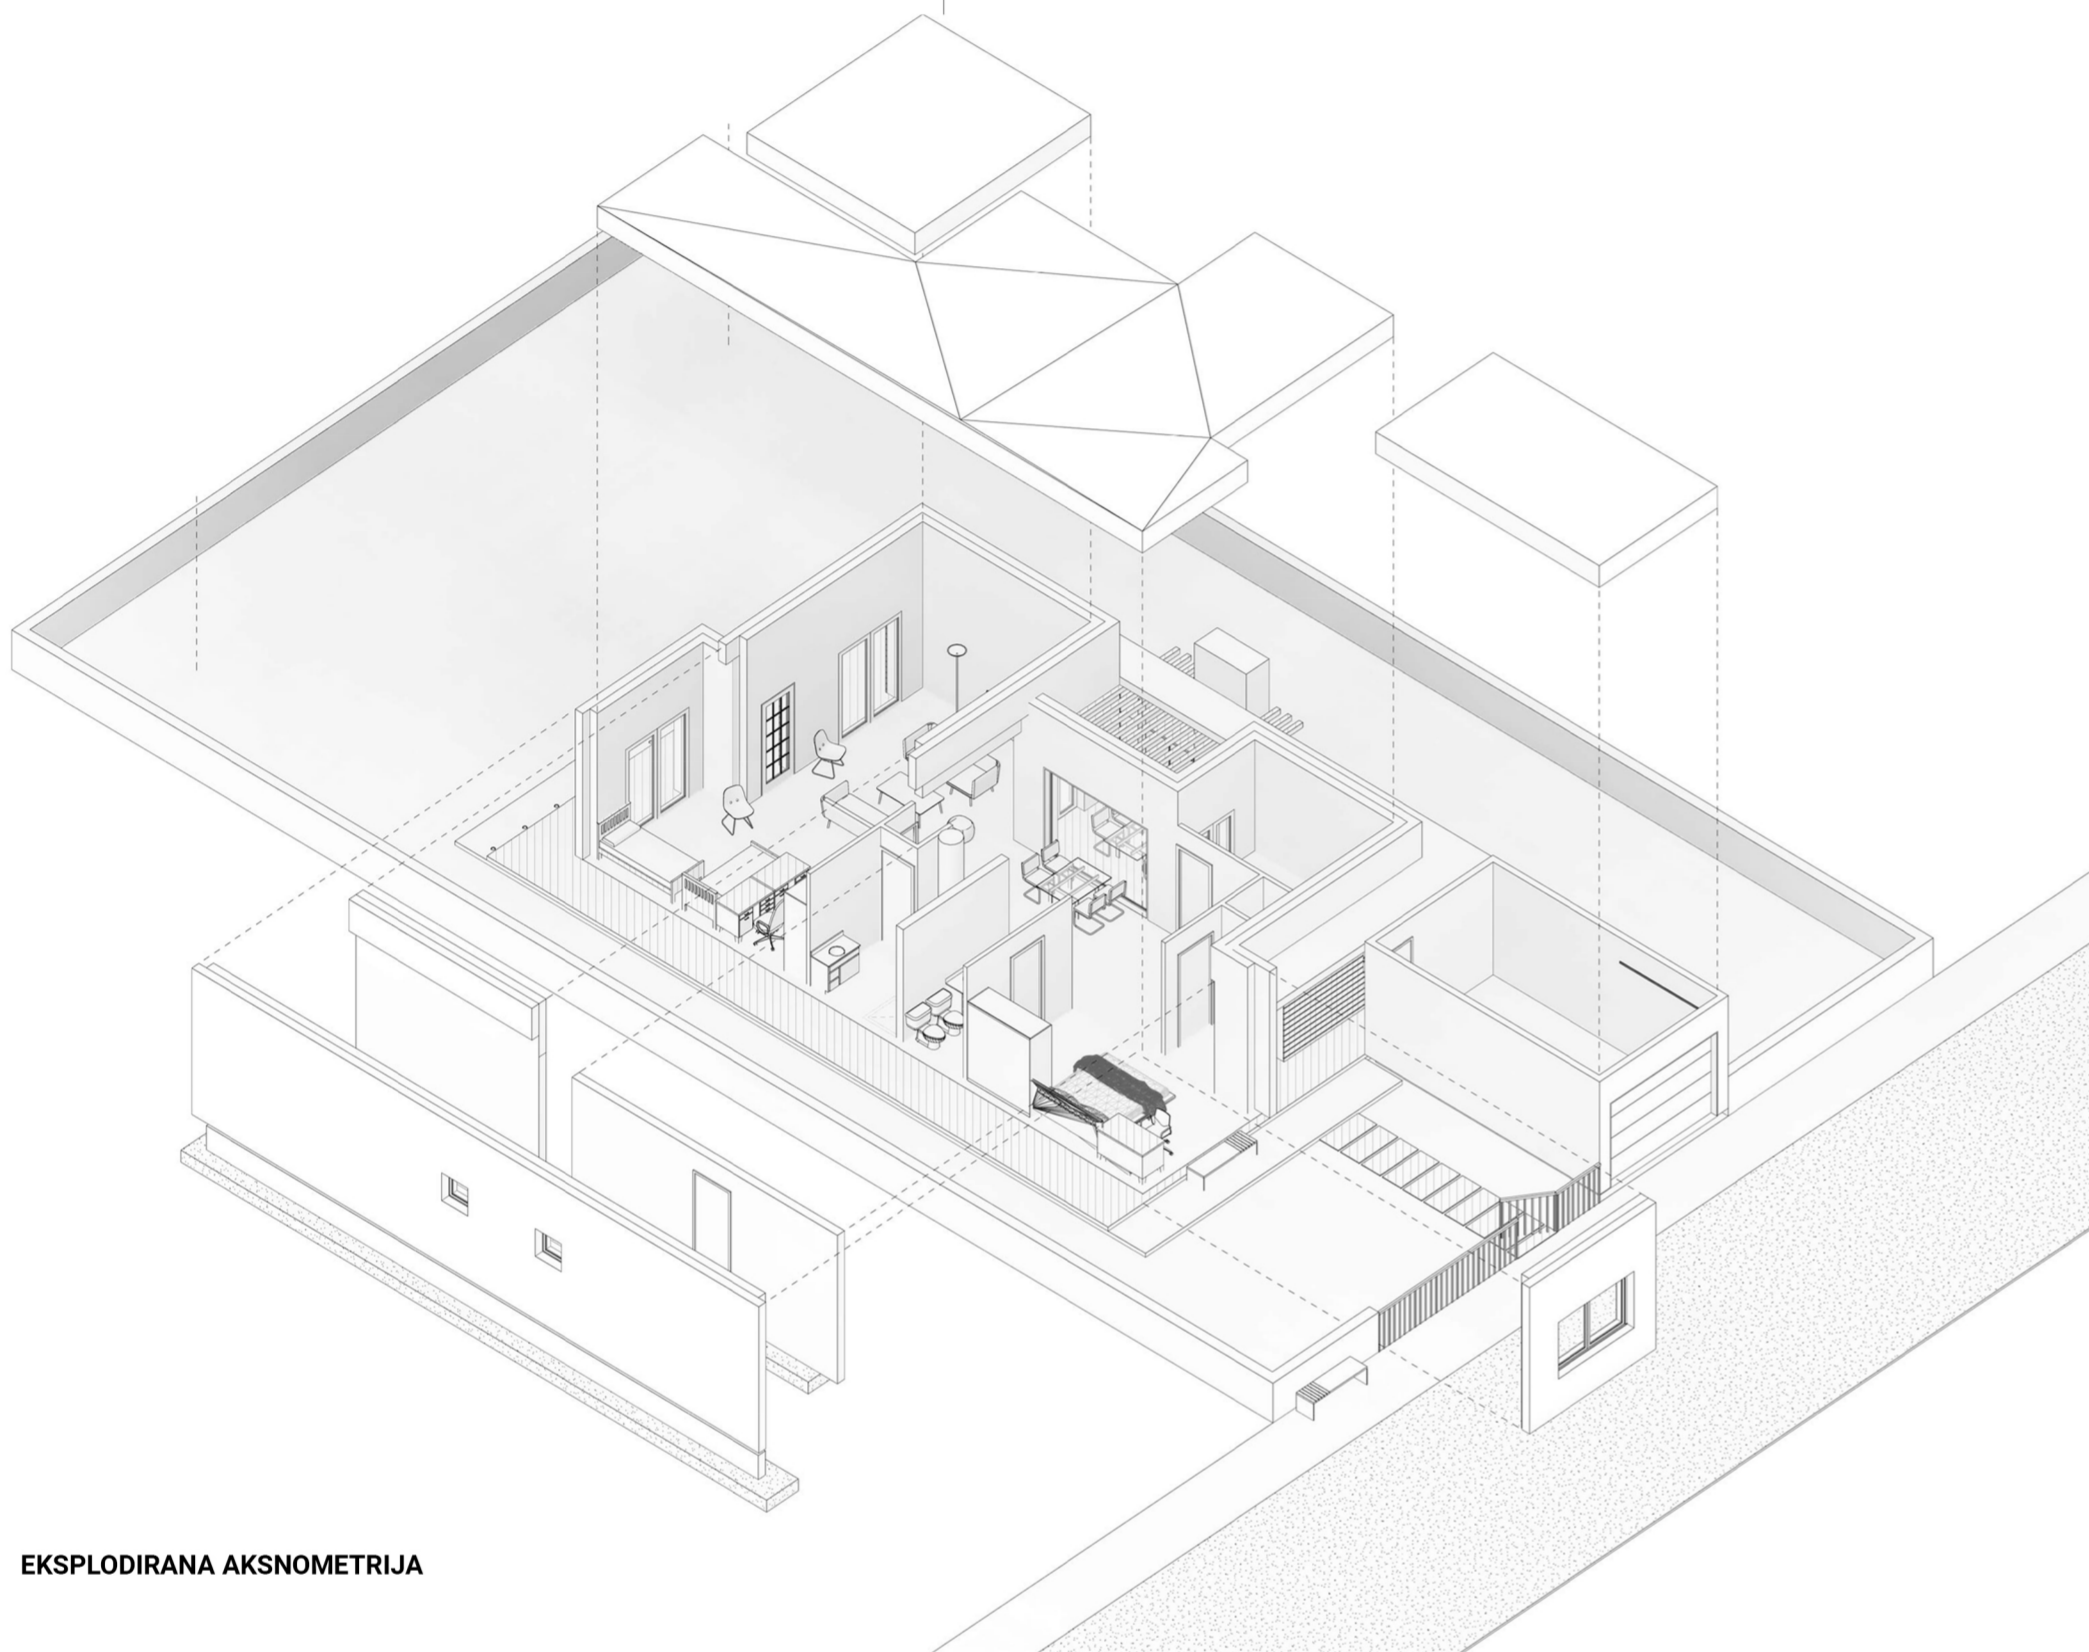


EKSPLODIRANA AKSNOMETRIJA

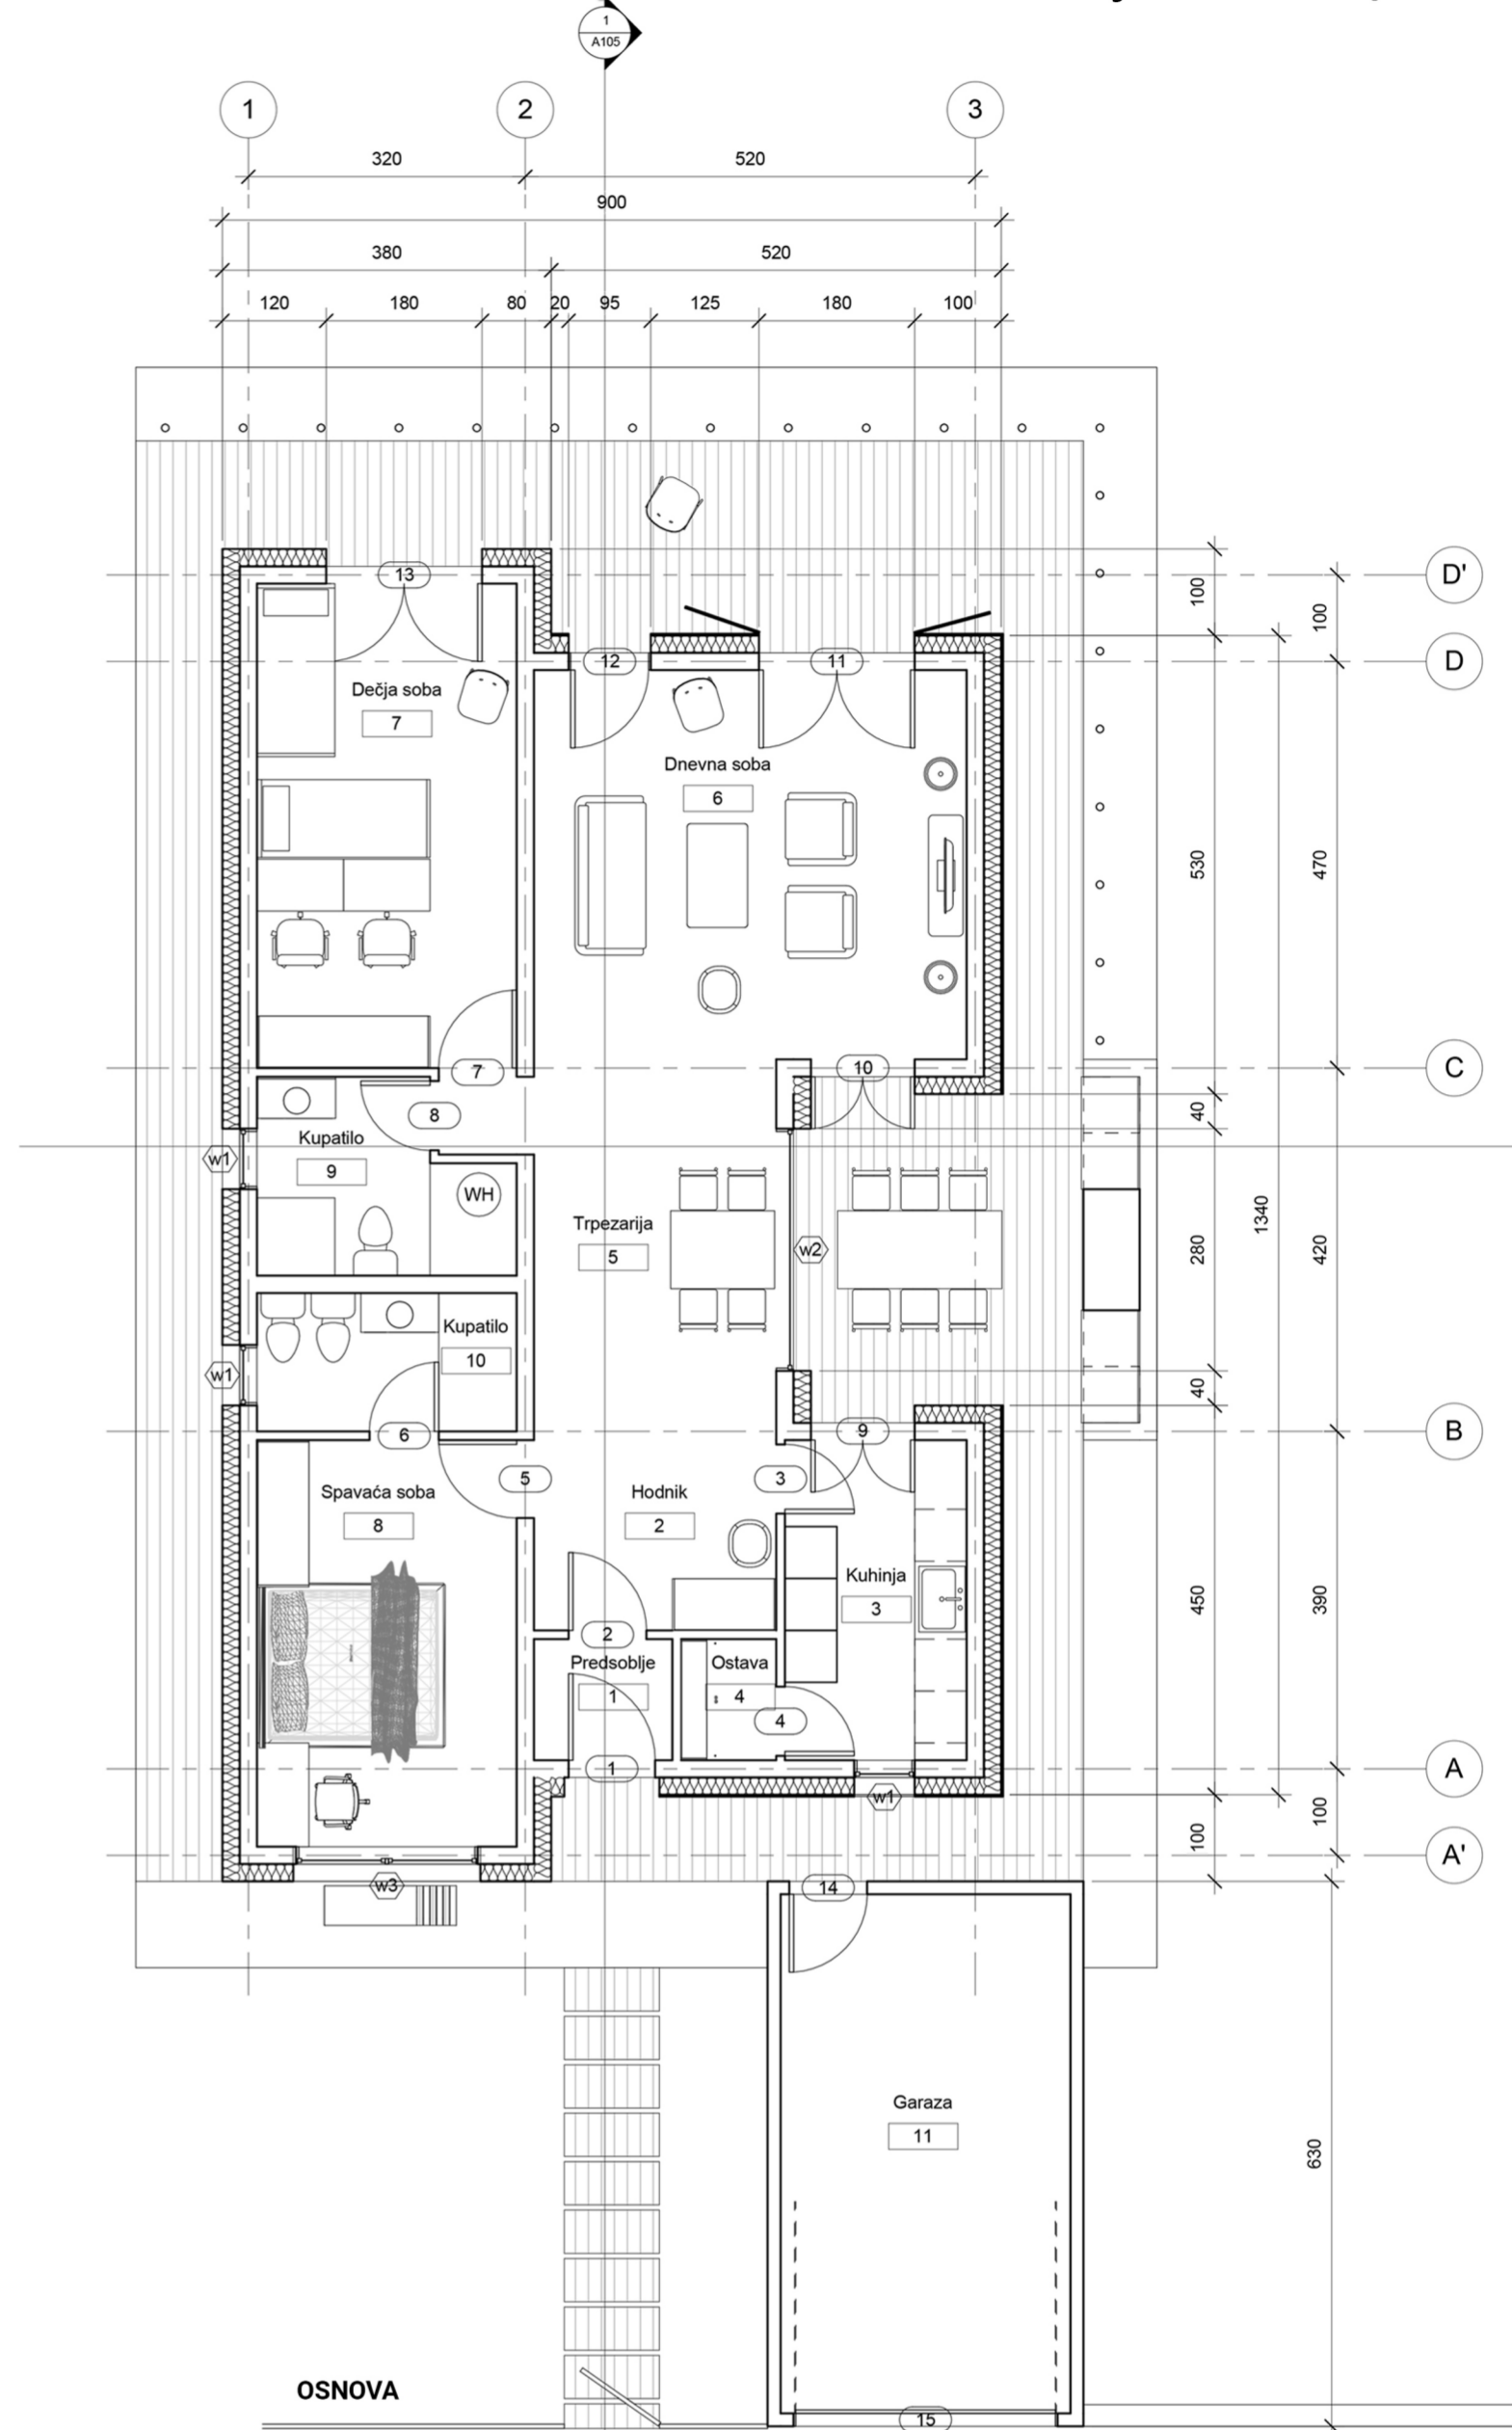


OSNOVA

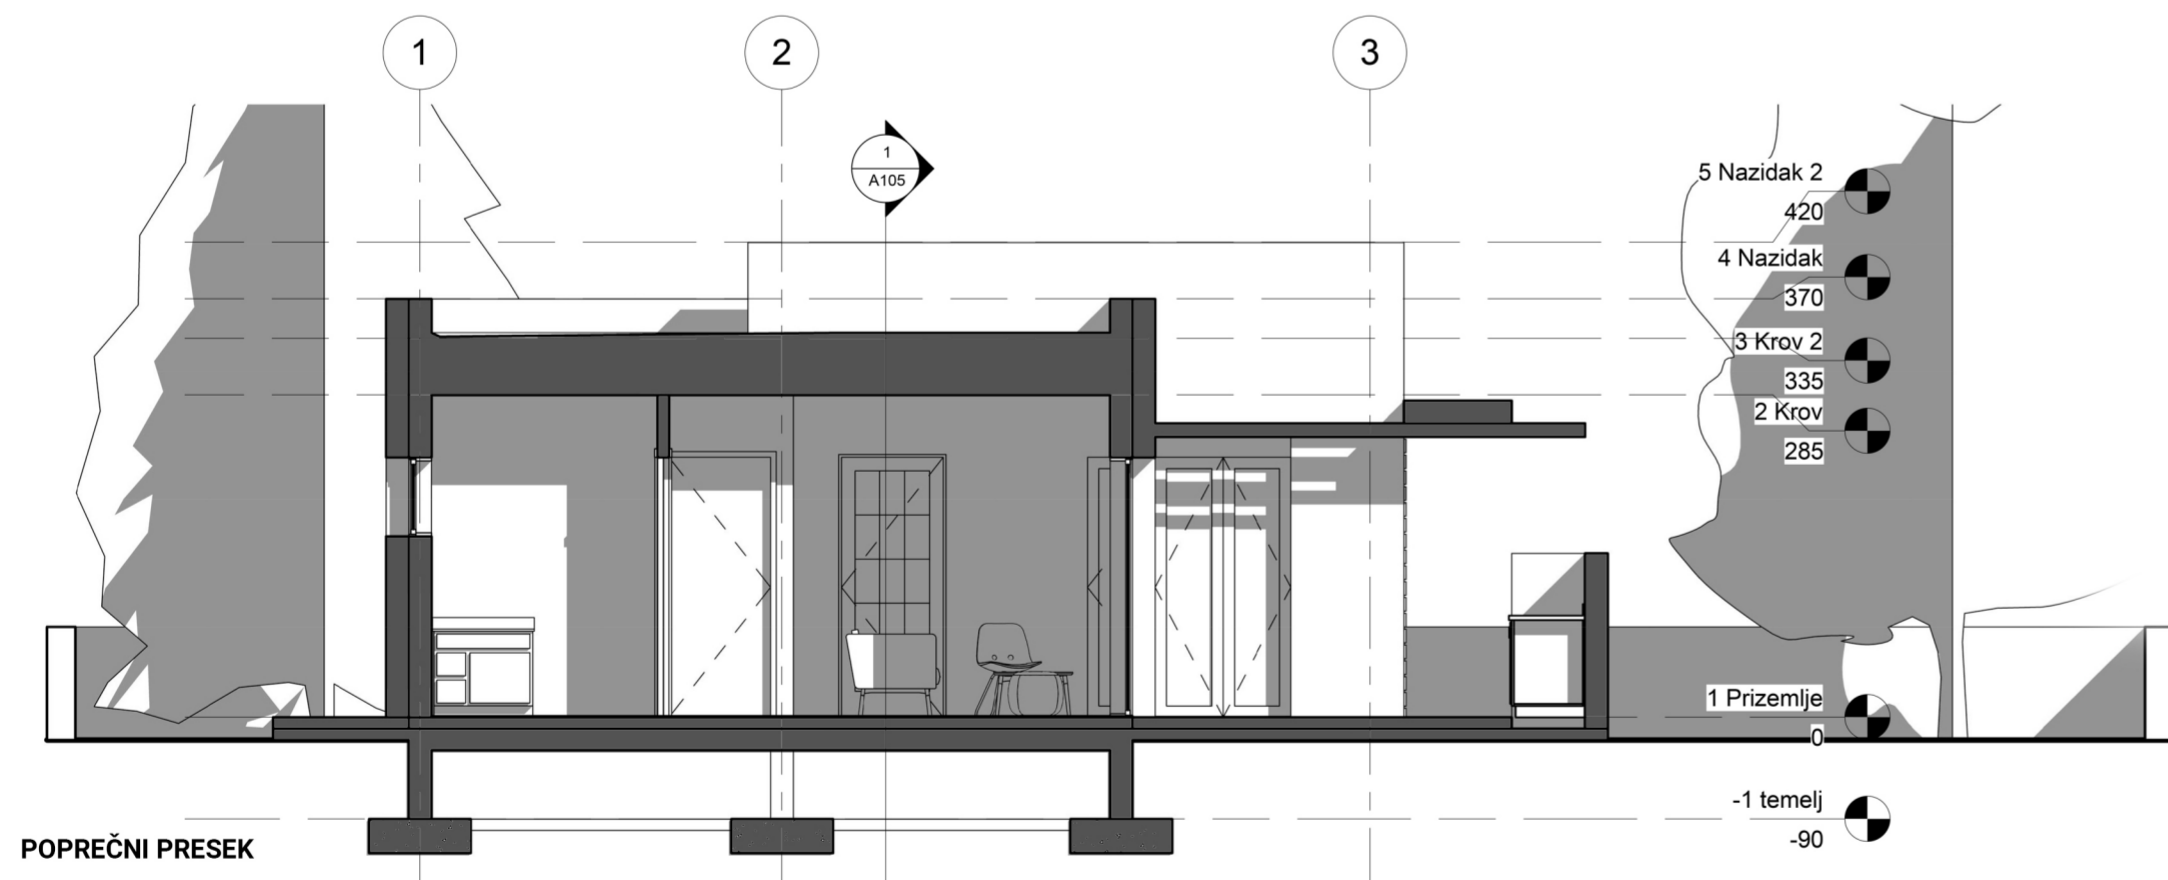


POPREČNI PRESEK

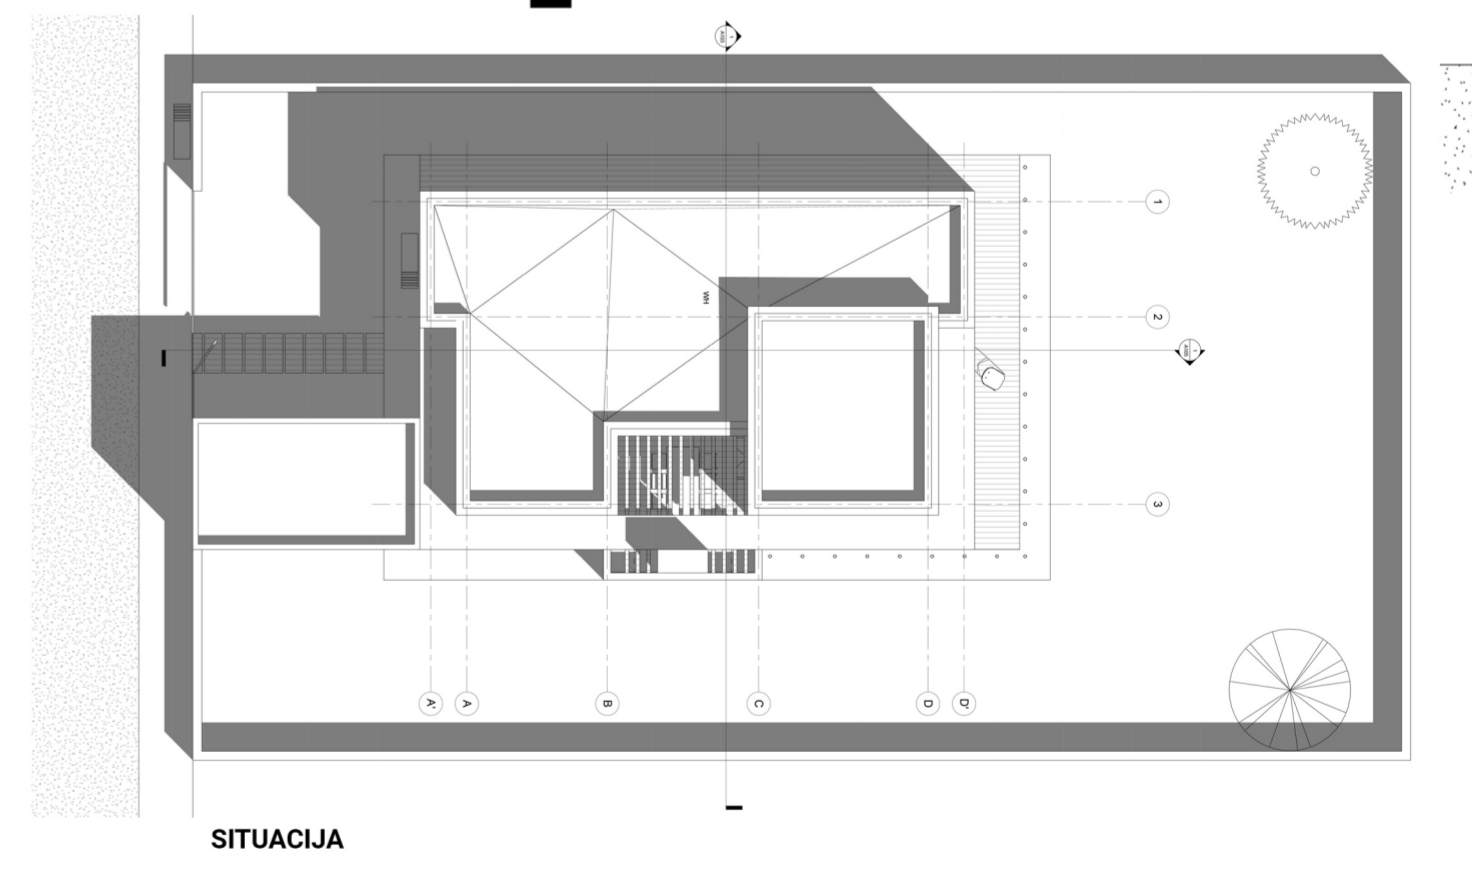


SITUACIJA

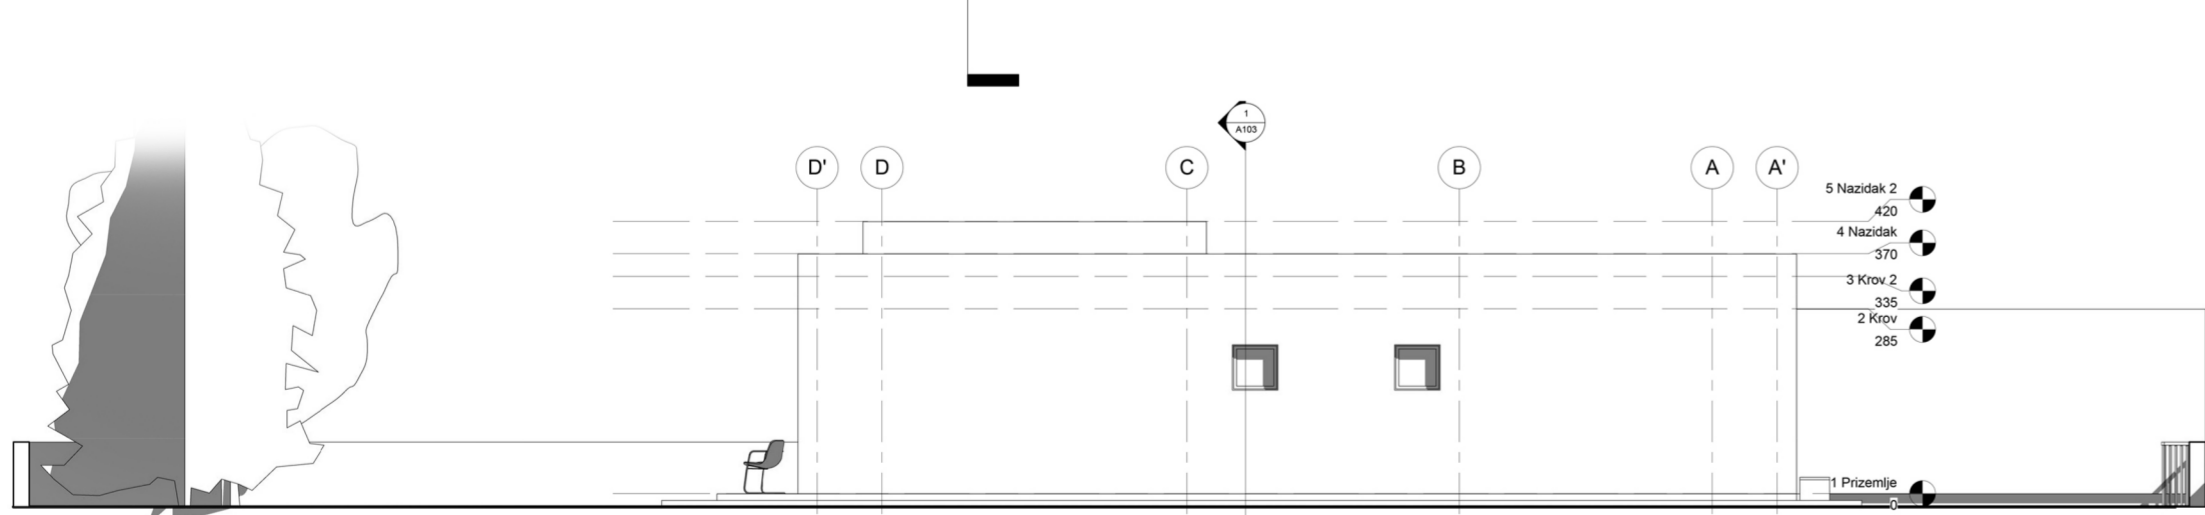


SEVERNA FASADA

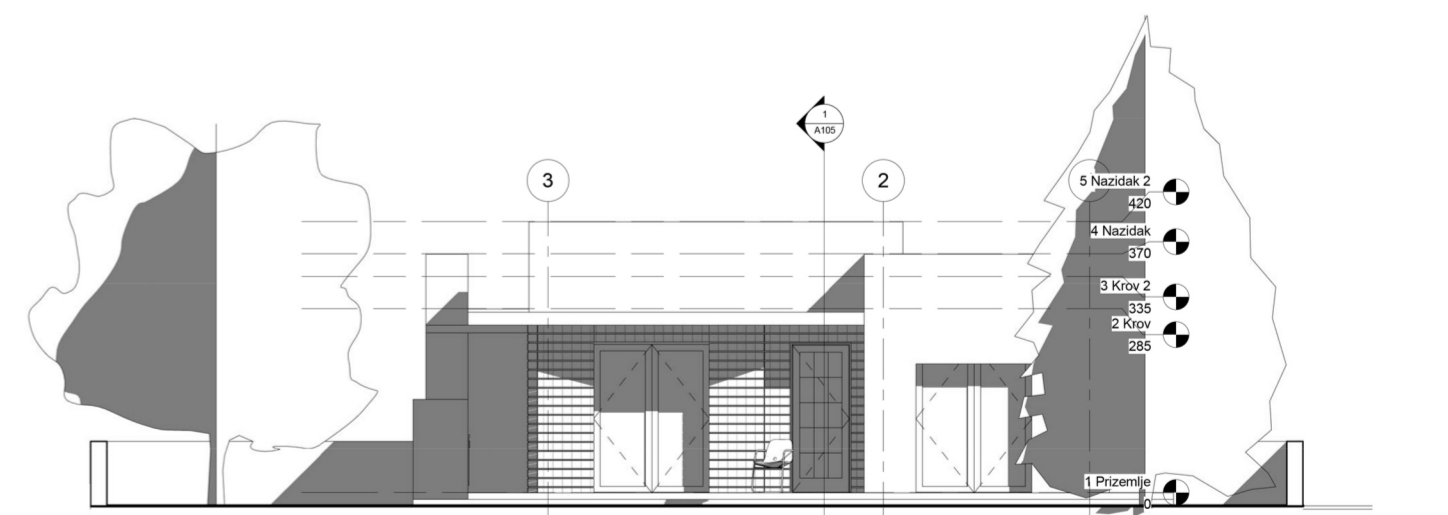


ISTOČNA FASADA

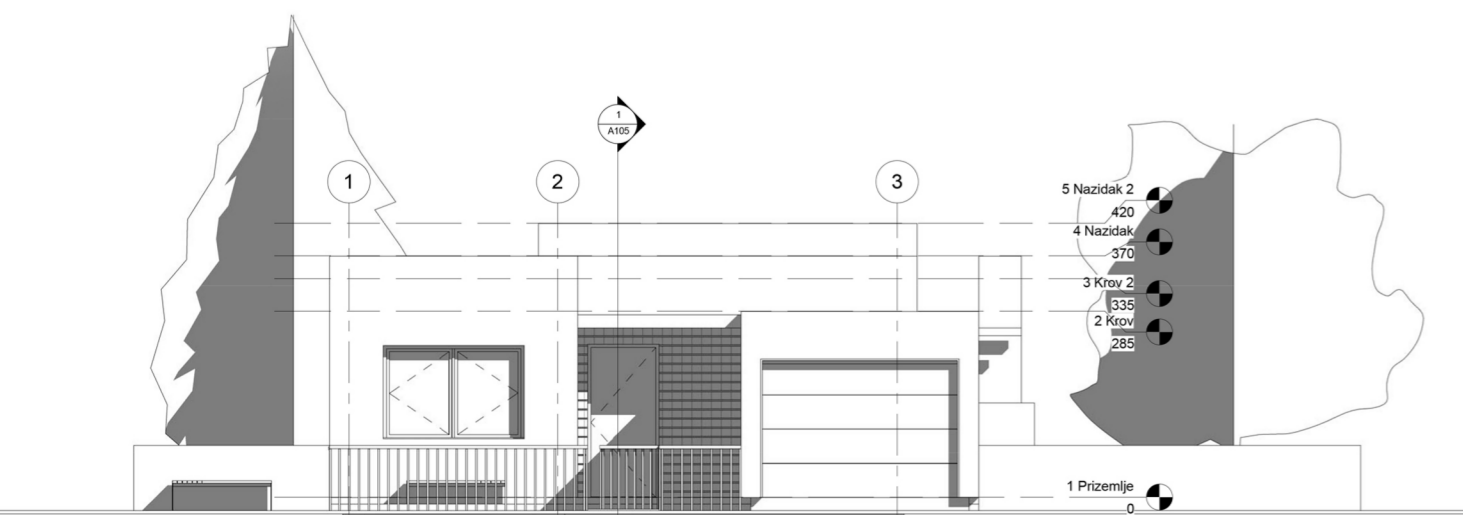

ZAPADNA FASADA

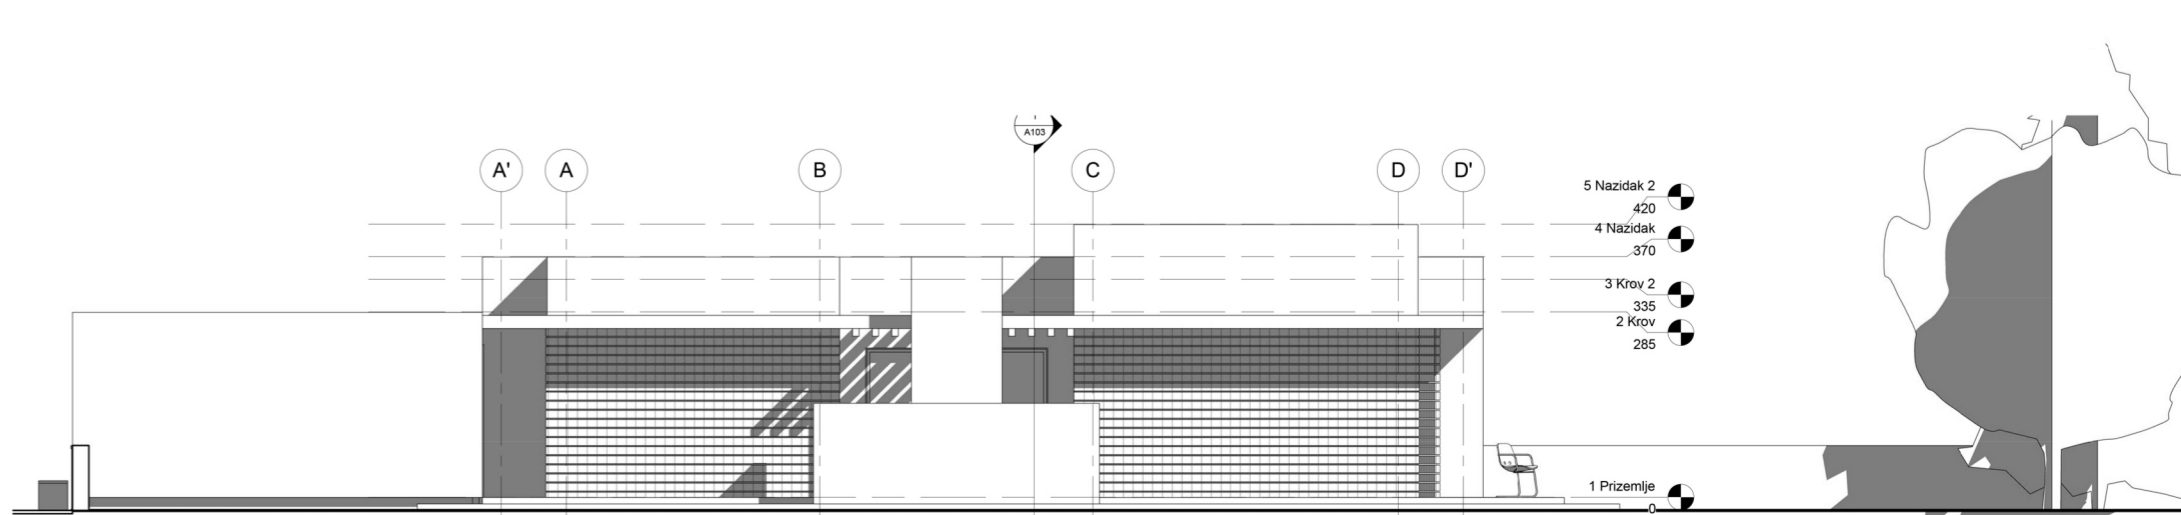


JUŽNA FASADA

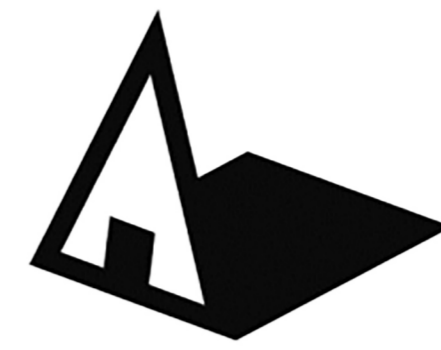

Elective course 2017/18 | Dr Mirjana Devetaković | Architectural design for Lafarge Kuće: Arch. Jovan Mitrović | Student: Srećko Andrijanić 21002/2017

ANALIZA OSUNČANJA - prosečno za godinu dana

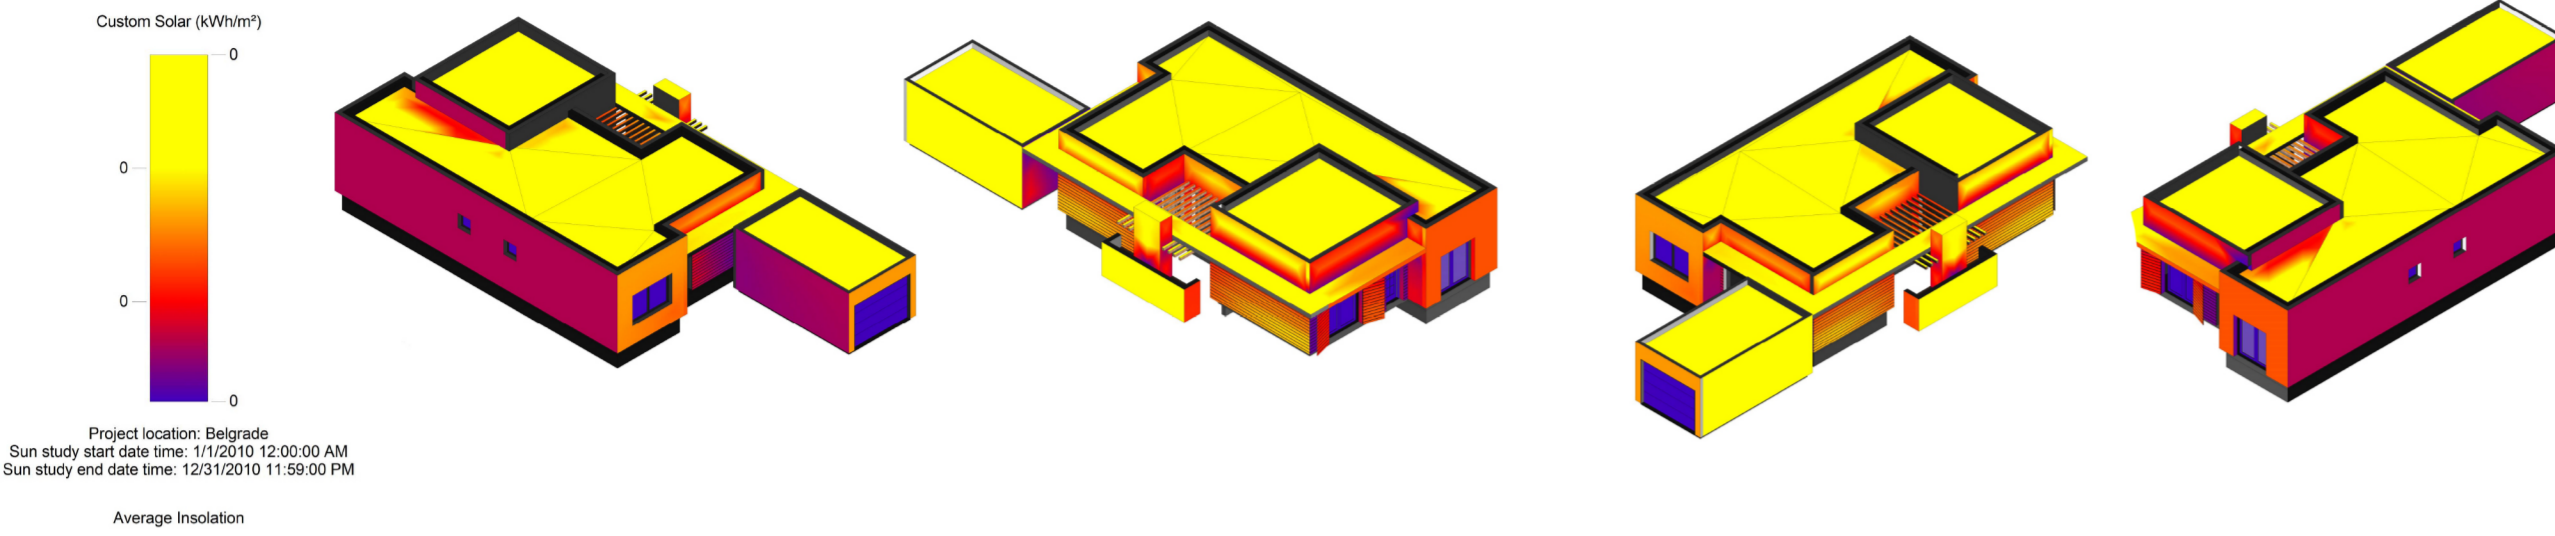

ZONE I POVRŠINE


Room Schedule		
Number	Name	Area
1	Predсобље	2 m²
2	Hodnik	6 m²
3	Kuhinja	8 m²
4	Ostava	2 m²
5	Trpezarija	13 m²
6	Dnevna soba	23 m²
7	Dečja soba	17 m²
8	Spavaća soba	14 m²
9	Kupatilo	6 m²
10	Kupatilo	5 m²
11	Garaza	20 m²

Room Legend


- Dečja soba
- Dnevna soba
- Garaza
- Hodnik
- Kuhinja
- Kupatilo
- Ostava
- Predсобље
- Spavaća soba
- Trpezarija




ANALIZA OSUNČANJA - za postavljanje PV panela

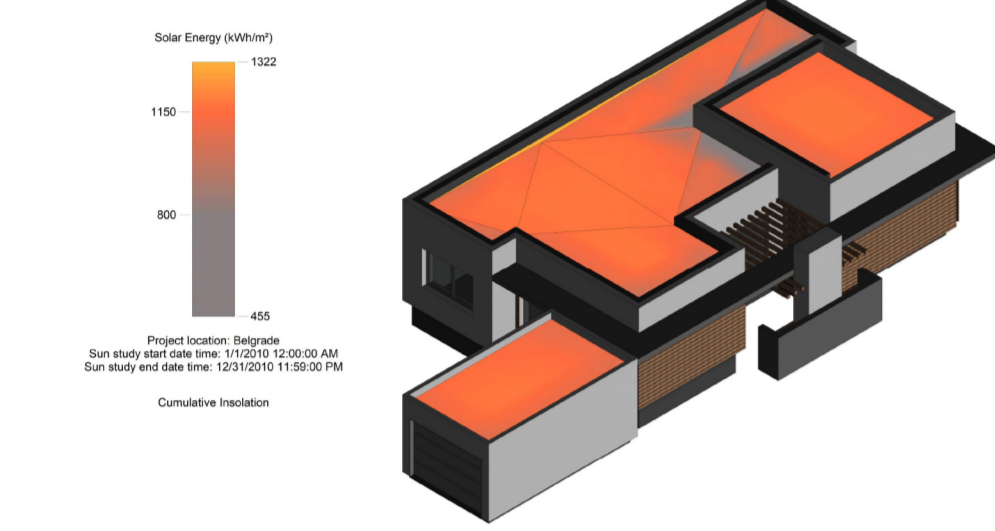


ANALIZA OSVETLJENJA

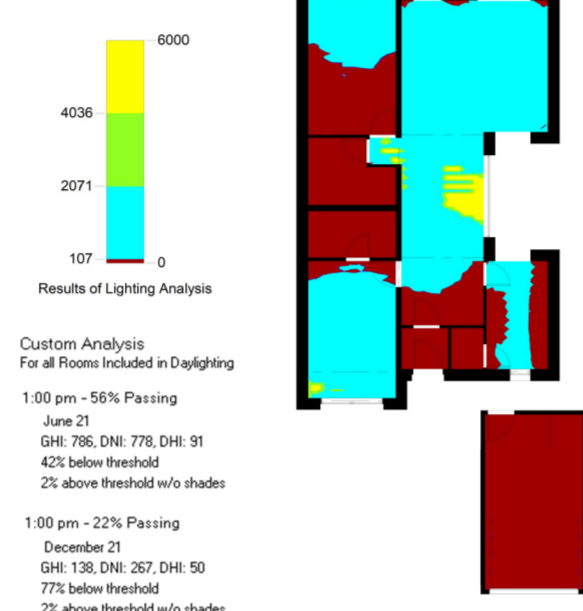


Godišnja potrošnja energije

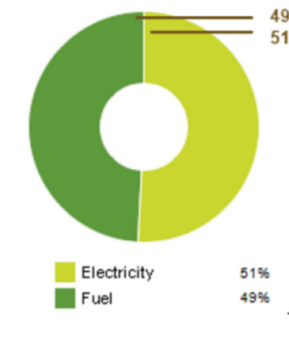


Godišnja potrošnja energije: goriva

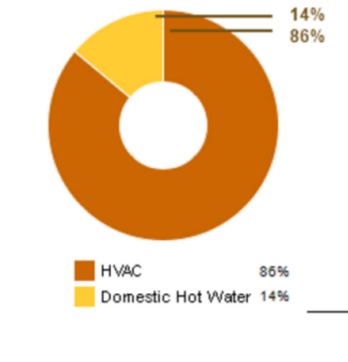


Godišnja potrošnja energije: struja

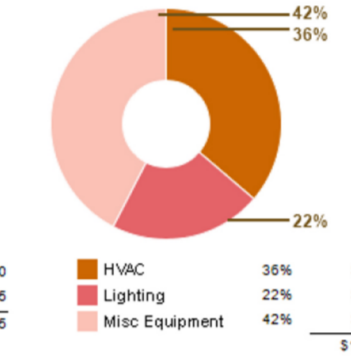


Godišnja emisija CO2

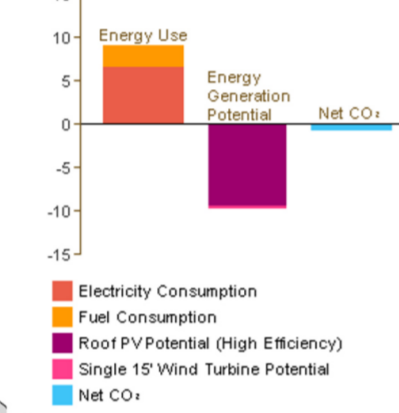


Mesečne potrebe za grejanjem

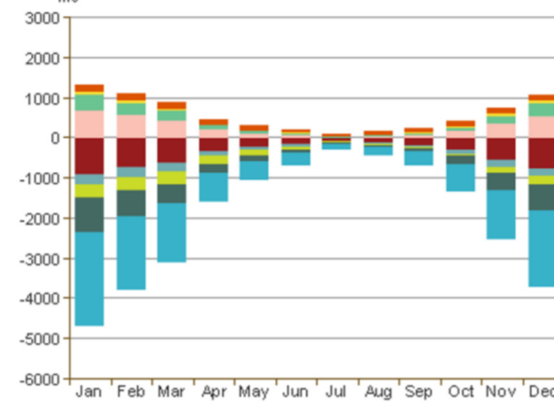

Mesečne potrebe za hlađenjem

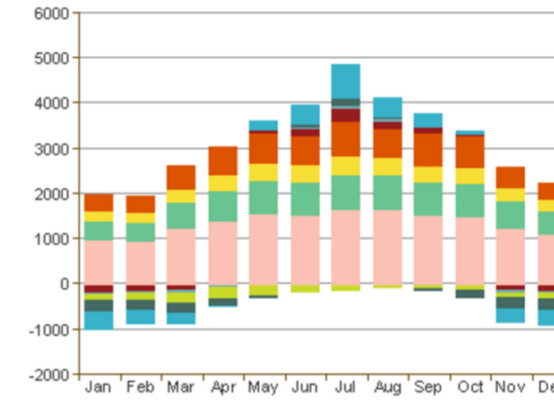

PERSPEKTIVNI PRESEK

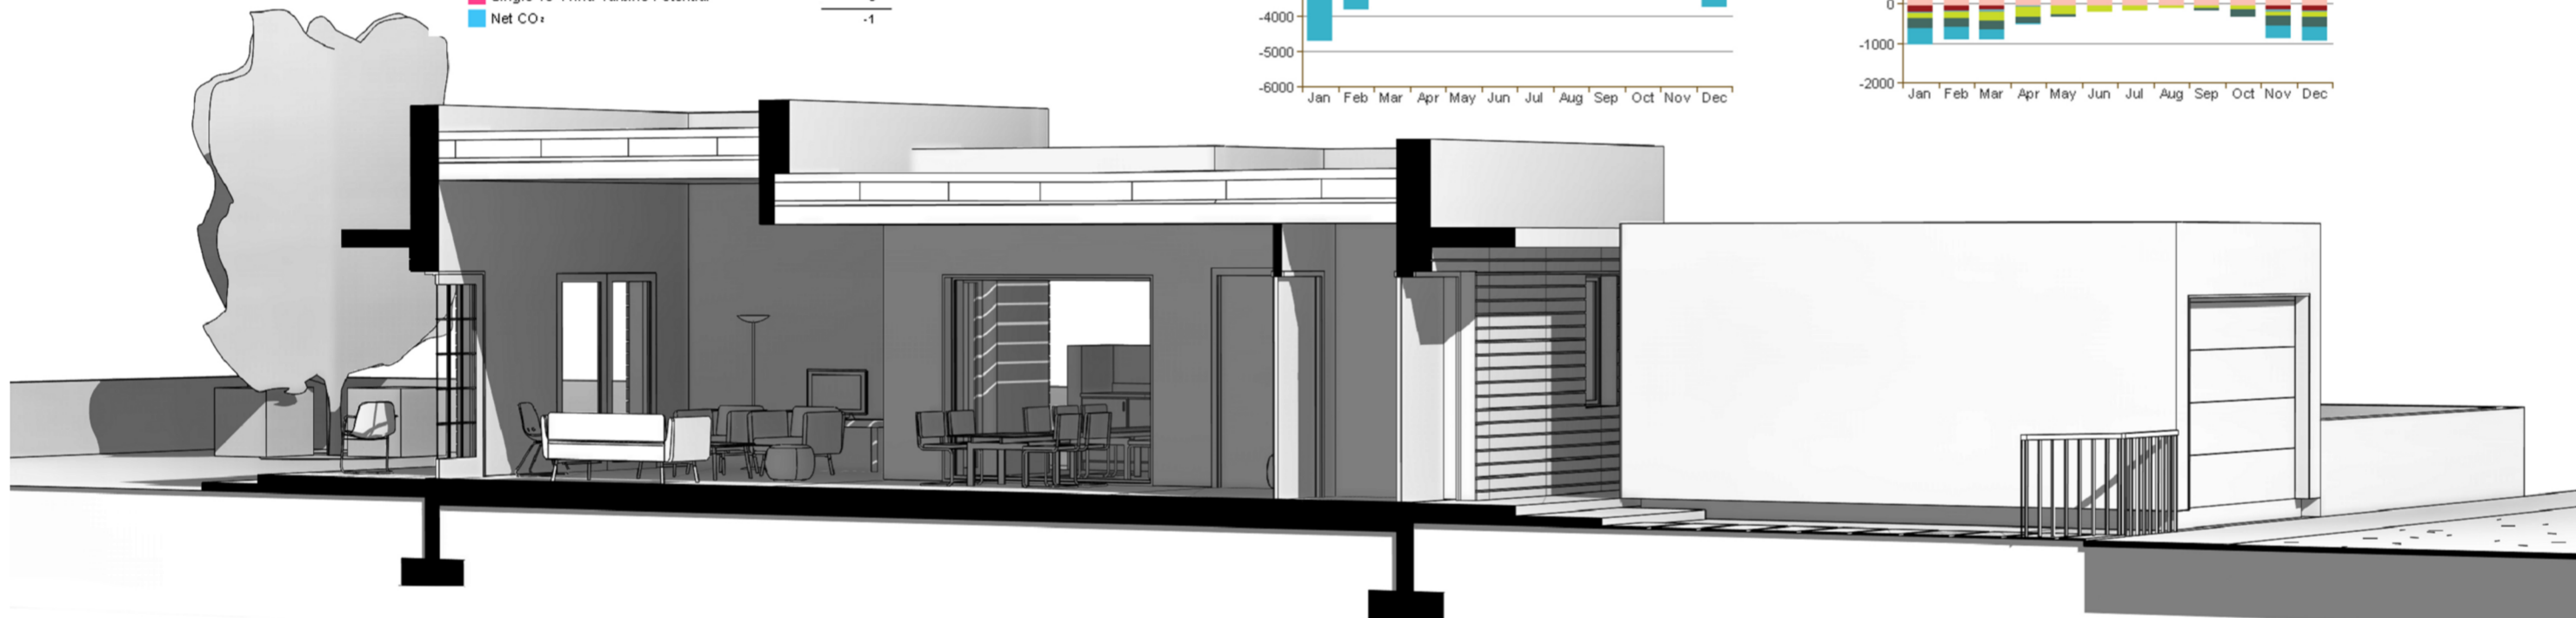

STOLARIJA I BRAVIARIJA

Window Schedule					
Type	Mark	Width	Height	Count	OmniClass Title
w1	70	70	70	1	Fixed Windows
w1	70	70	70	1	Fixed Windows
w3	210	140	140	1	Casement Windows
w1	70	140	140	1	Fixed Windows
w2	280	230	230	1	Fixed Windows

Door Schedule

Mark	Height	Width	OmniClass Title
1	230	100	Doors
2	230	90	Doors
3	230	80	Doors
4	230	80	Doors
5	230	90	Doors
6	230	80	Doors
7	230	90	Doors
8	230	80	Doors
9	230	120	
10	230	120	
11	230	180	
12	230	90	Doors
13	230	180	
14	230	90	Doors
15	210	300	Doors

RENDERI

