

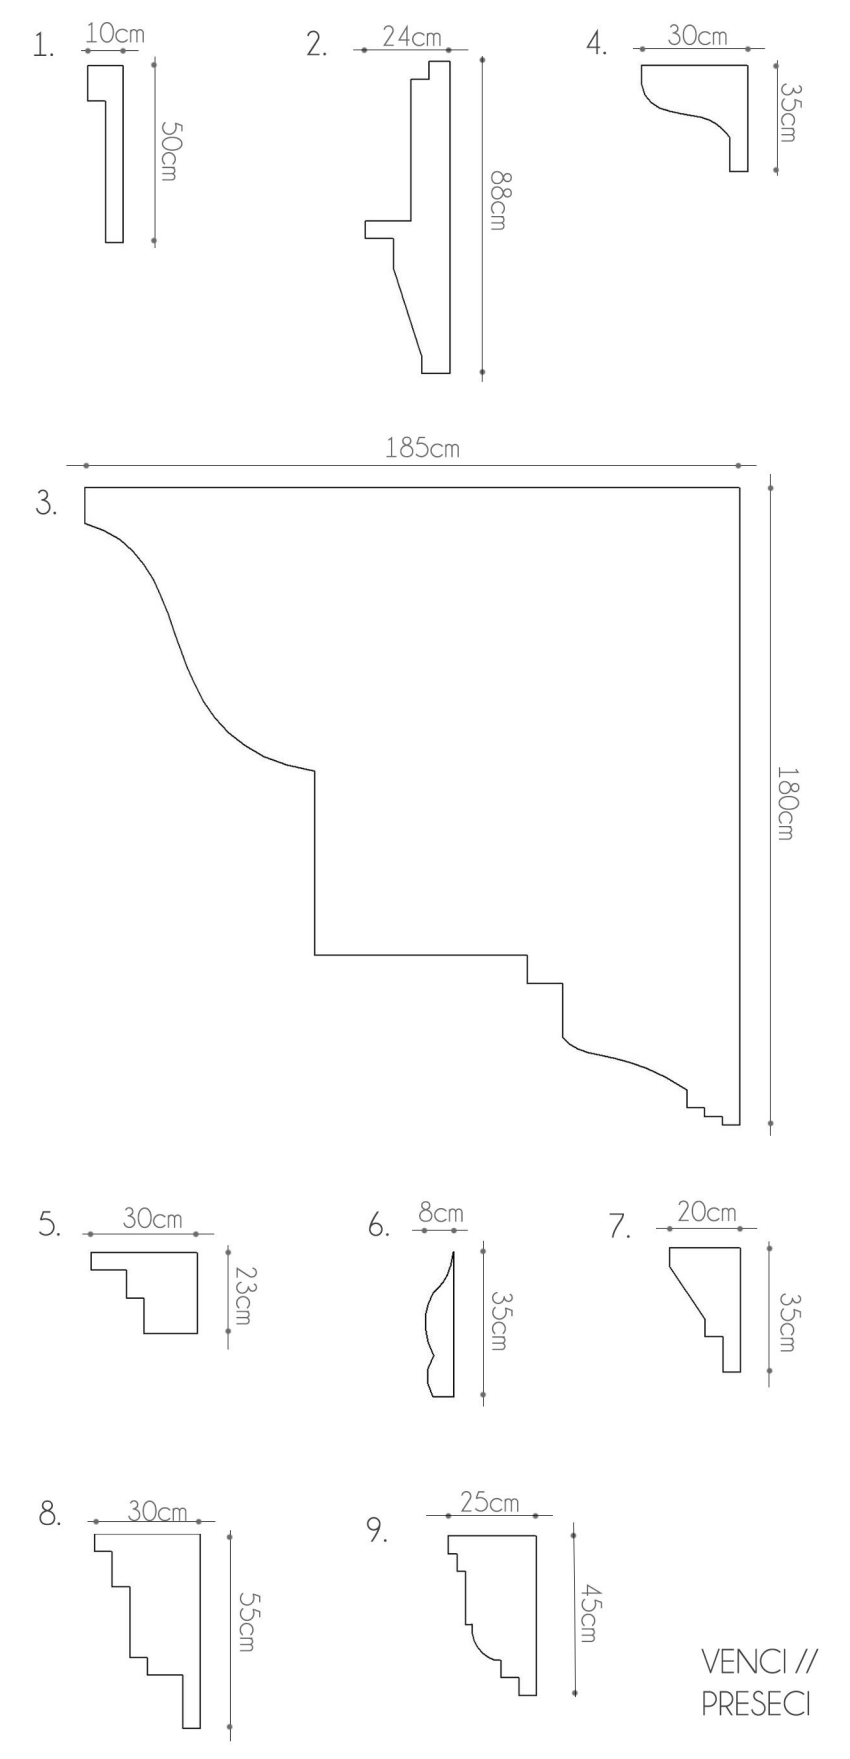
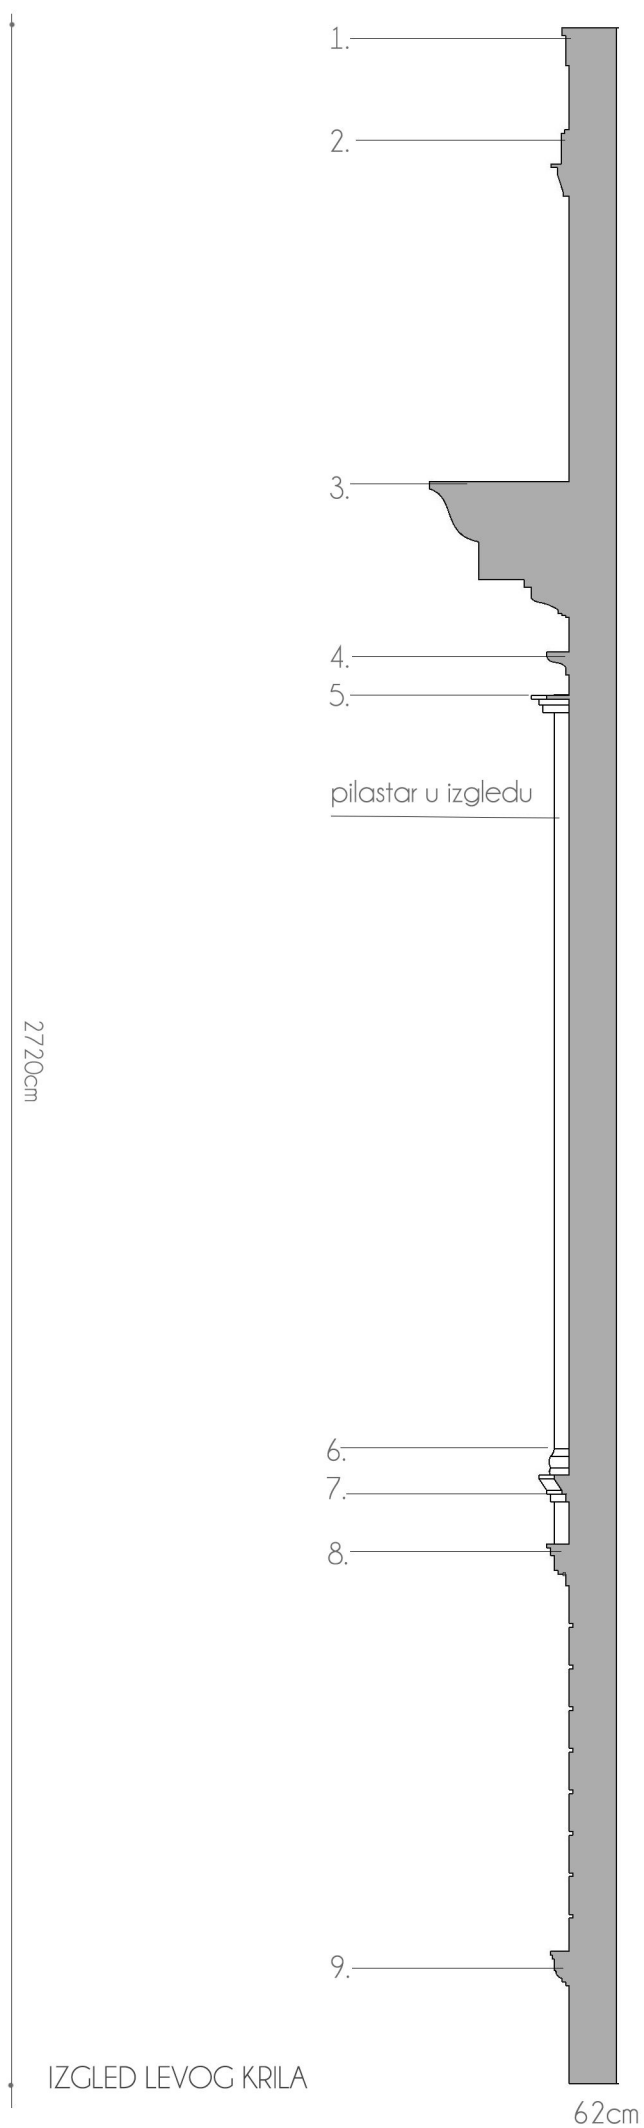


INTEGRISANO MODELOVANJE ARHITEKTONSKE FORME - REVIT

tema : Arhitektonski fakultet Univerziteta u Beogradu - dekorativna plastika spoljašnjih zidova / rukovodilac predmeta : doc. dr Mirjana Devetaković-Radojević / student : Andrea Čutura 156/10 / jan 2013.

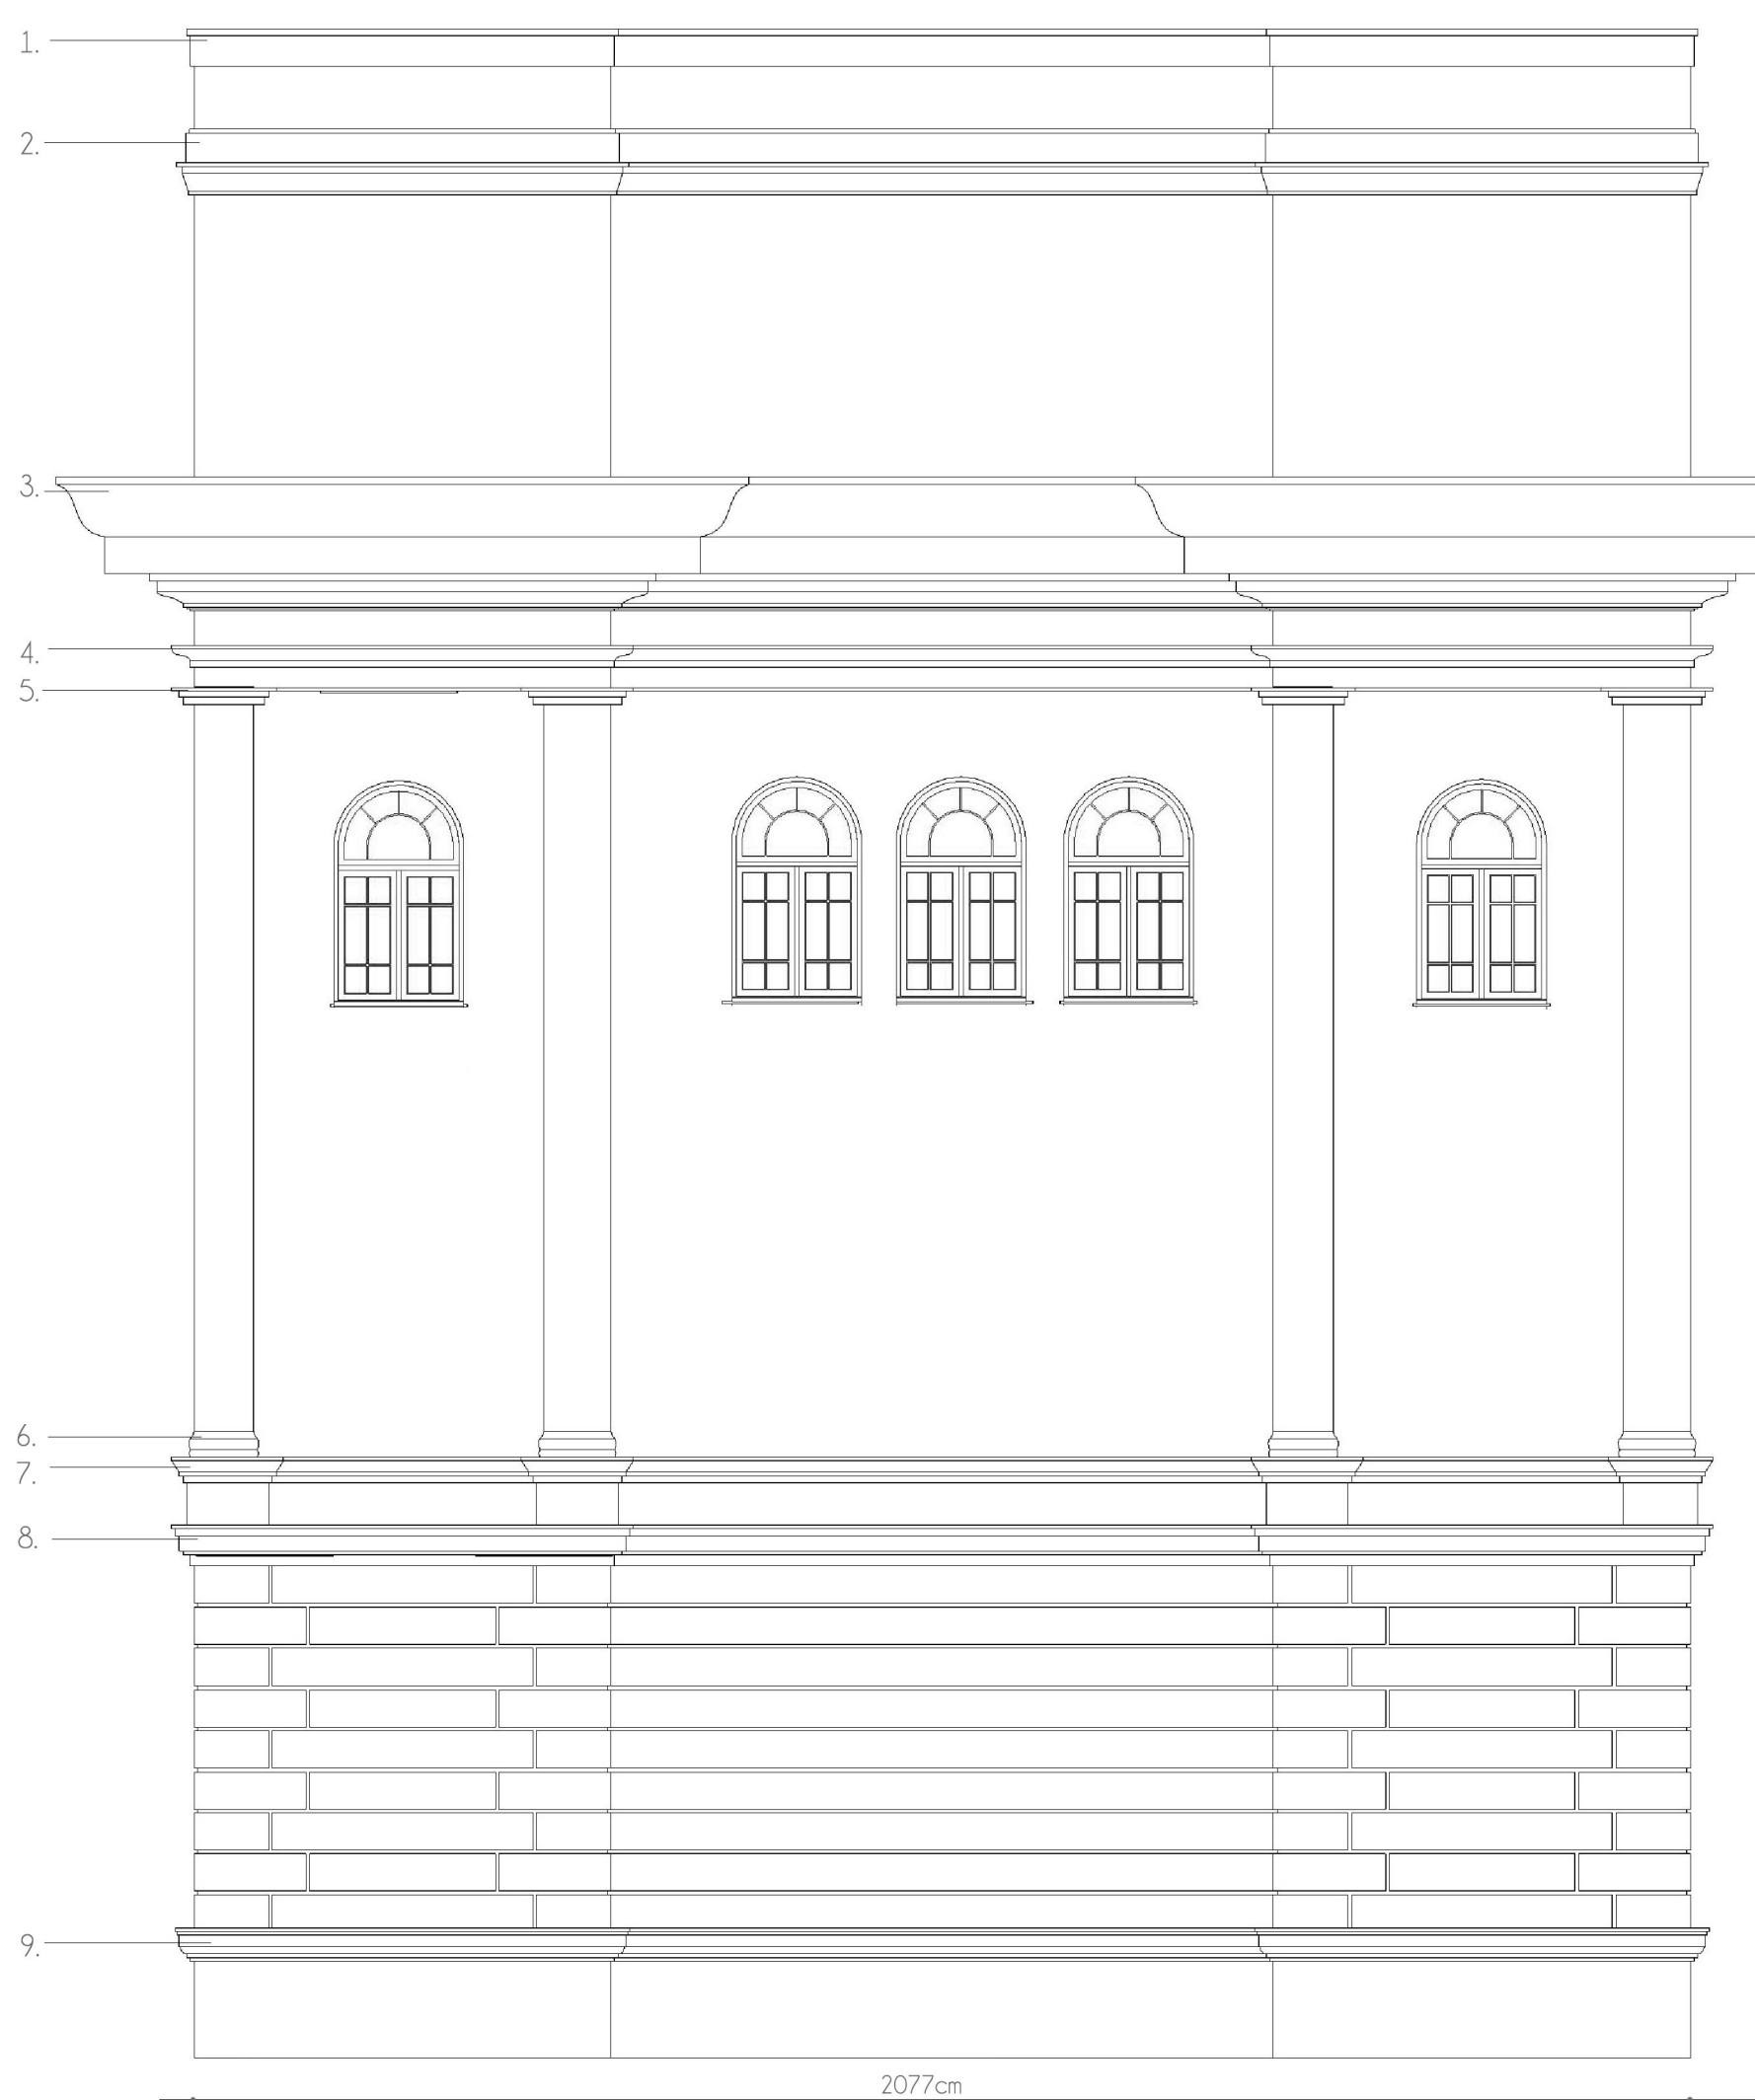

Na prilozima je prikazan jedan deo Arhitektonskog fakulteta- levo krilo i na njemu arhitektonska dekorativna plastika. - venci, pilastri i kamena obrada. Plastika je uradjena u revit u vidu familija, preko opcija reveals i sweeps. Korišćene su prave dimenzije celokupne dekorativne obrade.

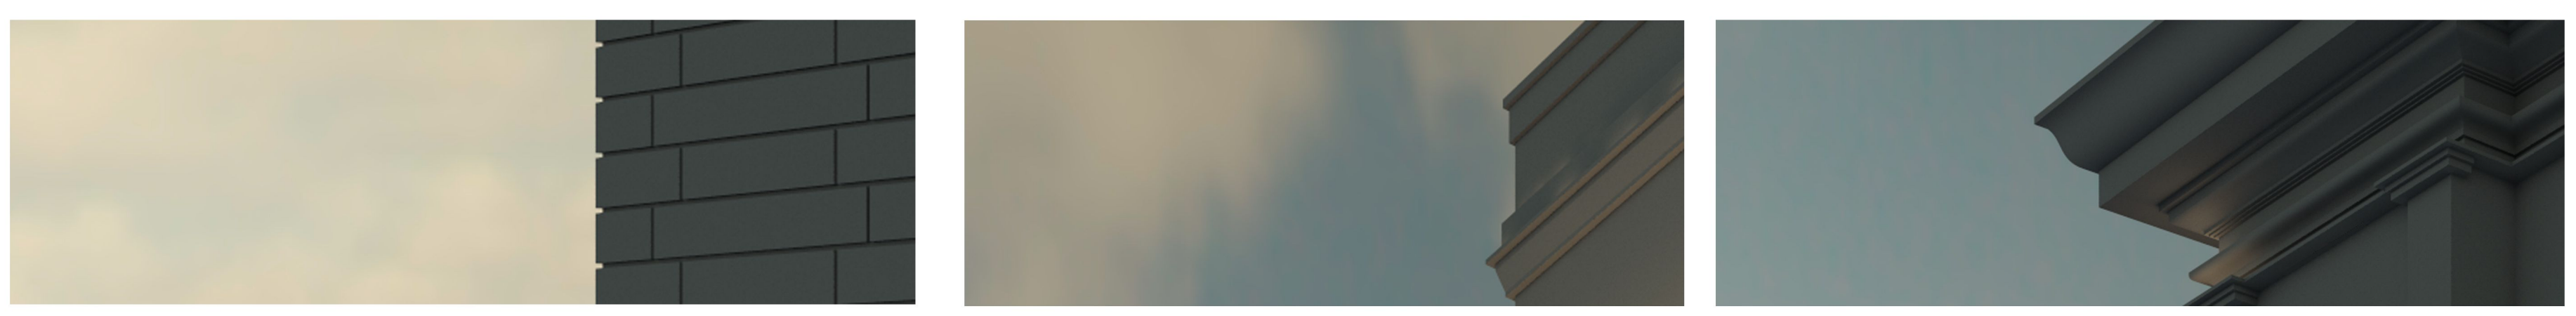

3D PRIKAZI MODELA



DNEVNI I NOĆNI PRIKAZI MODELA

