


1.	Ulaz
2.	Garderoba
3.	Vesernica
4.	WC
5.	Kotlarnica
6.	Stepeniste
7.	Kuhinja
8.	Ostava
9.	Trpezarija
10.	Dnevna soba
11.	Terasa

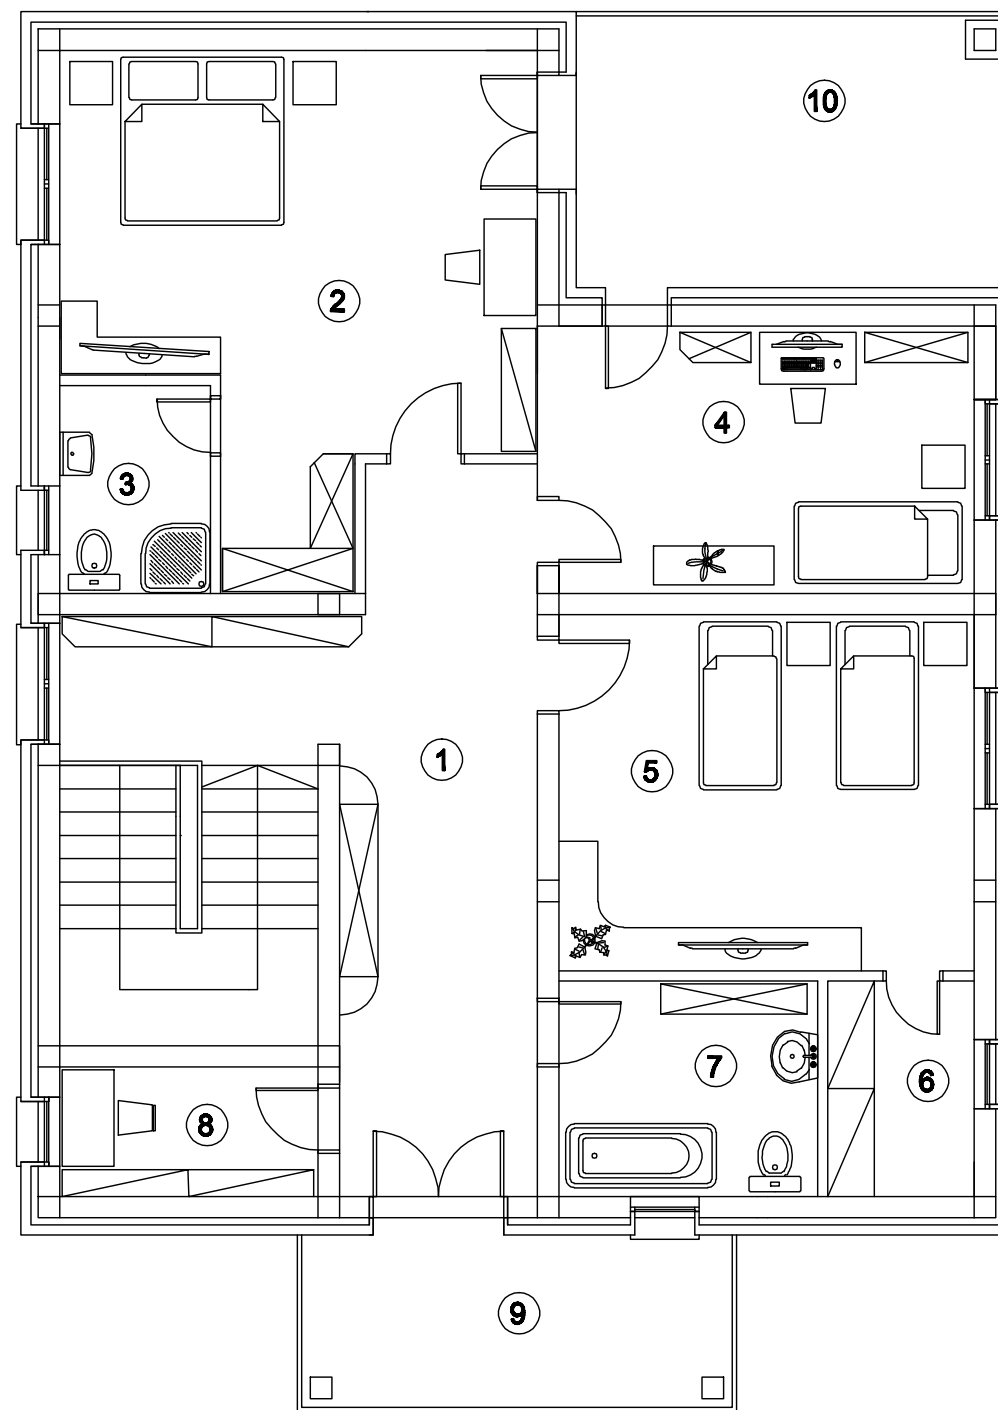

1.	Hodnik
2.	Spavaca soba
3.	WC
4.	Spavaca soba
5.	Spavaca soba
6.	Plakar
7.	Kupatilo
8.	Radna soba