



postojeco stanje

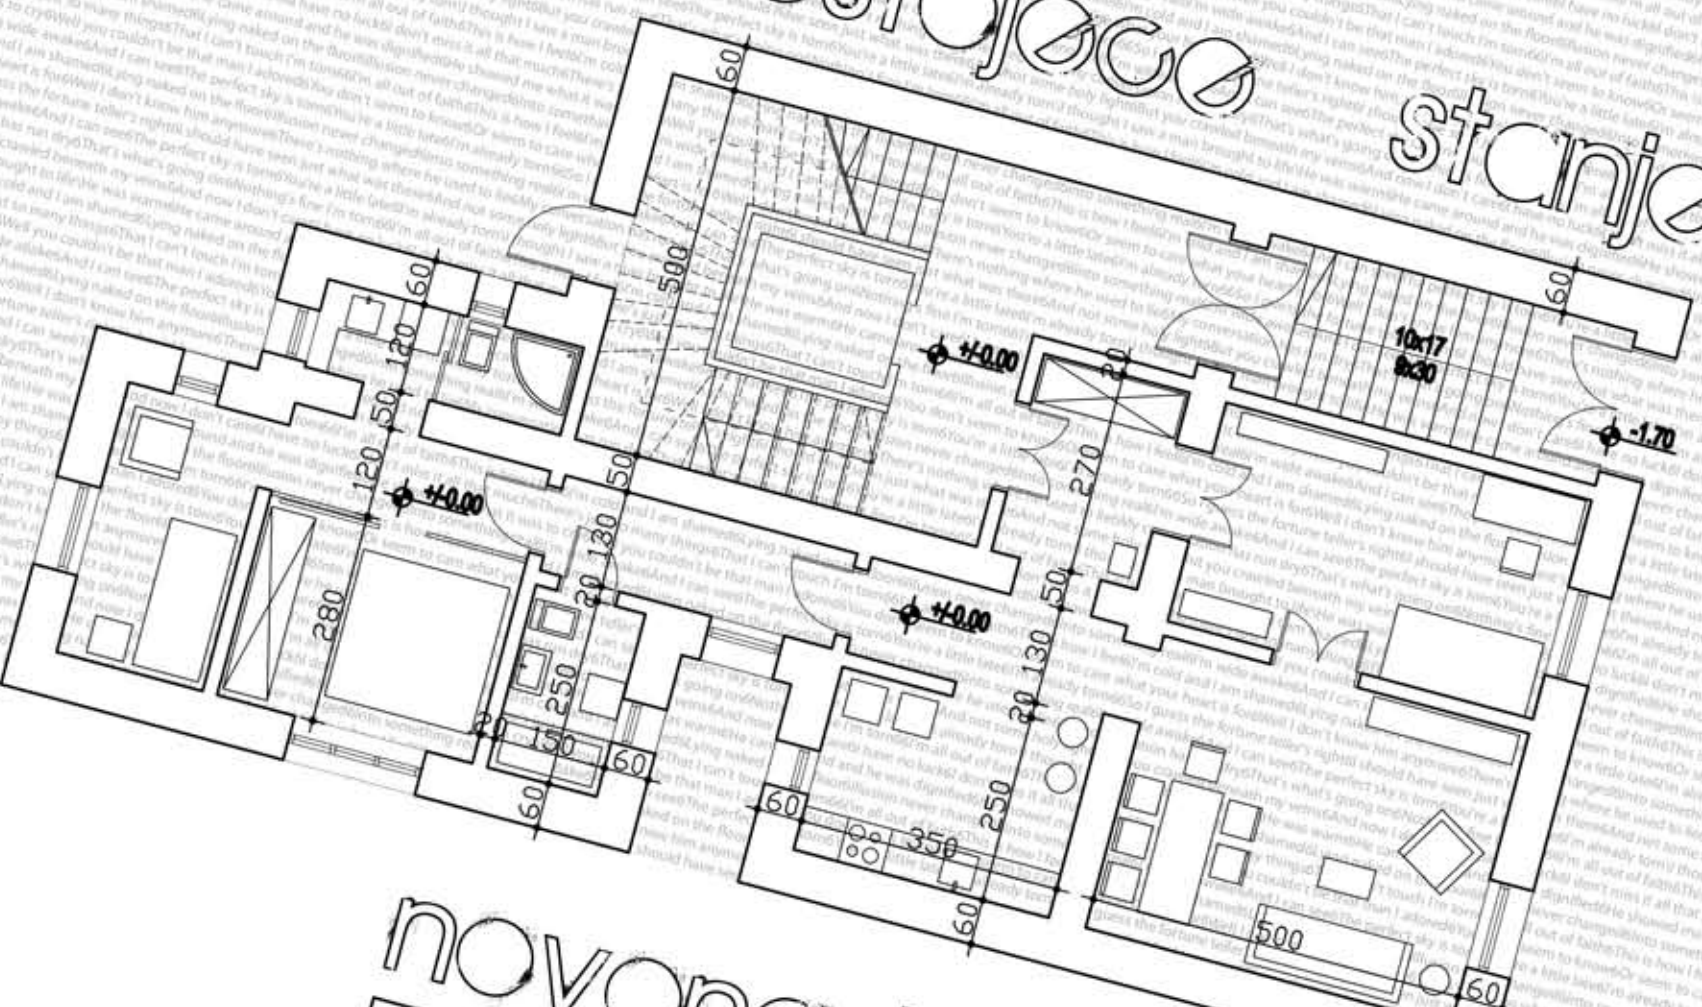

novonastalo stanje

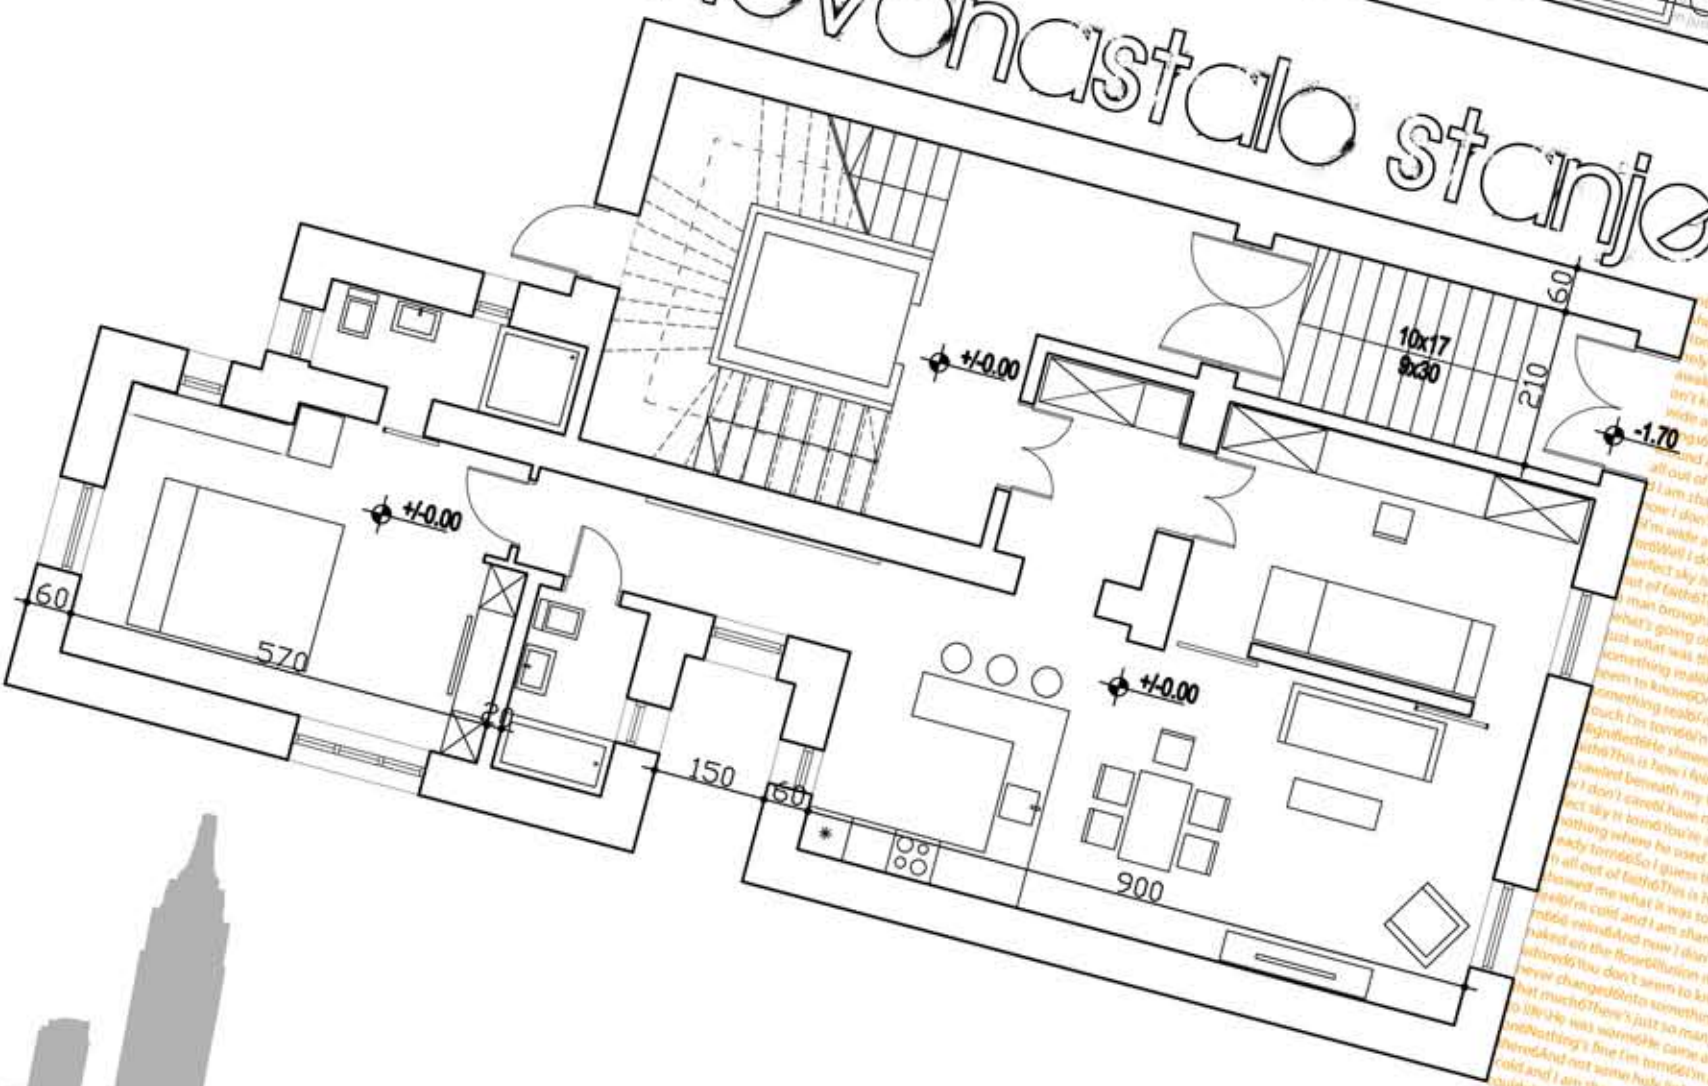

arhitektonski projekt 100



Arhitektonski projekt 100. The text is a dense, repetitive block of small, light-colored text, likely bleed-through from the reverse side of the page. It contains various phrases and sentences that are difficult to read due to the low contrast and repetition.

Jovana Krstić 2009 07