




Axonometric section

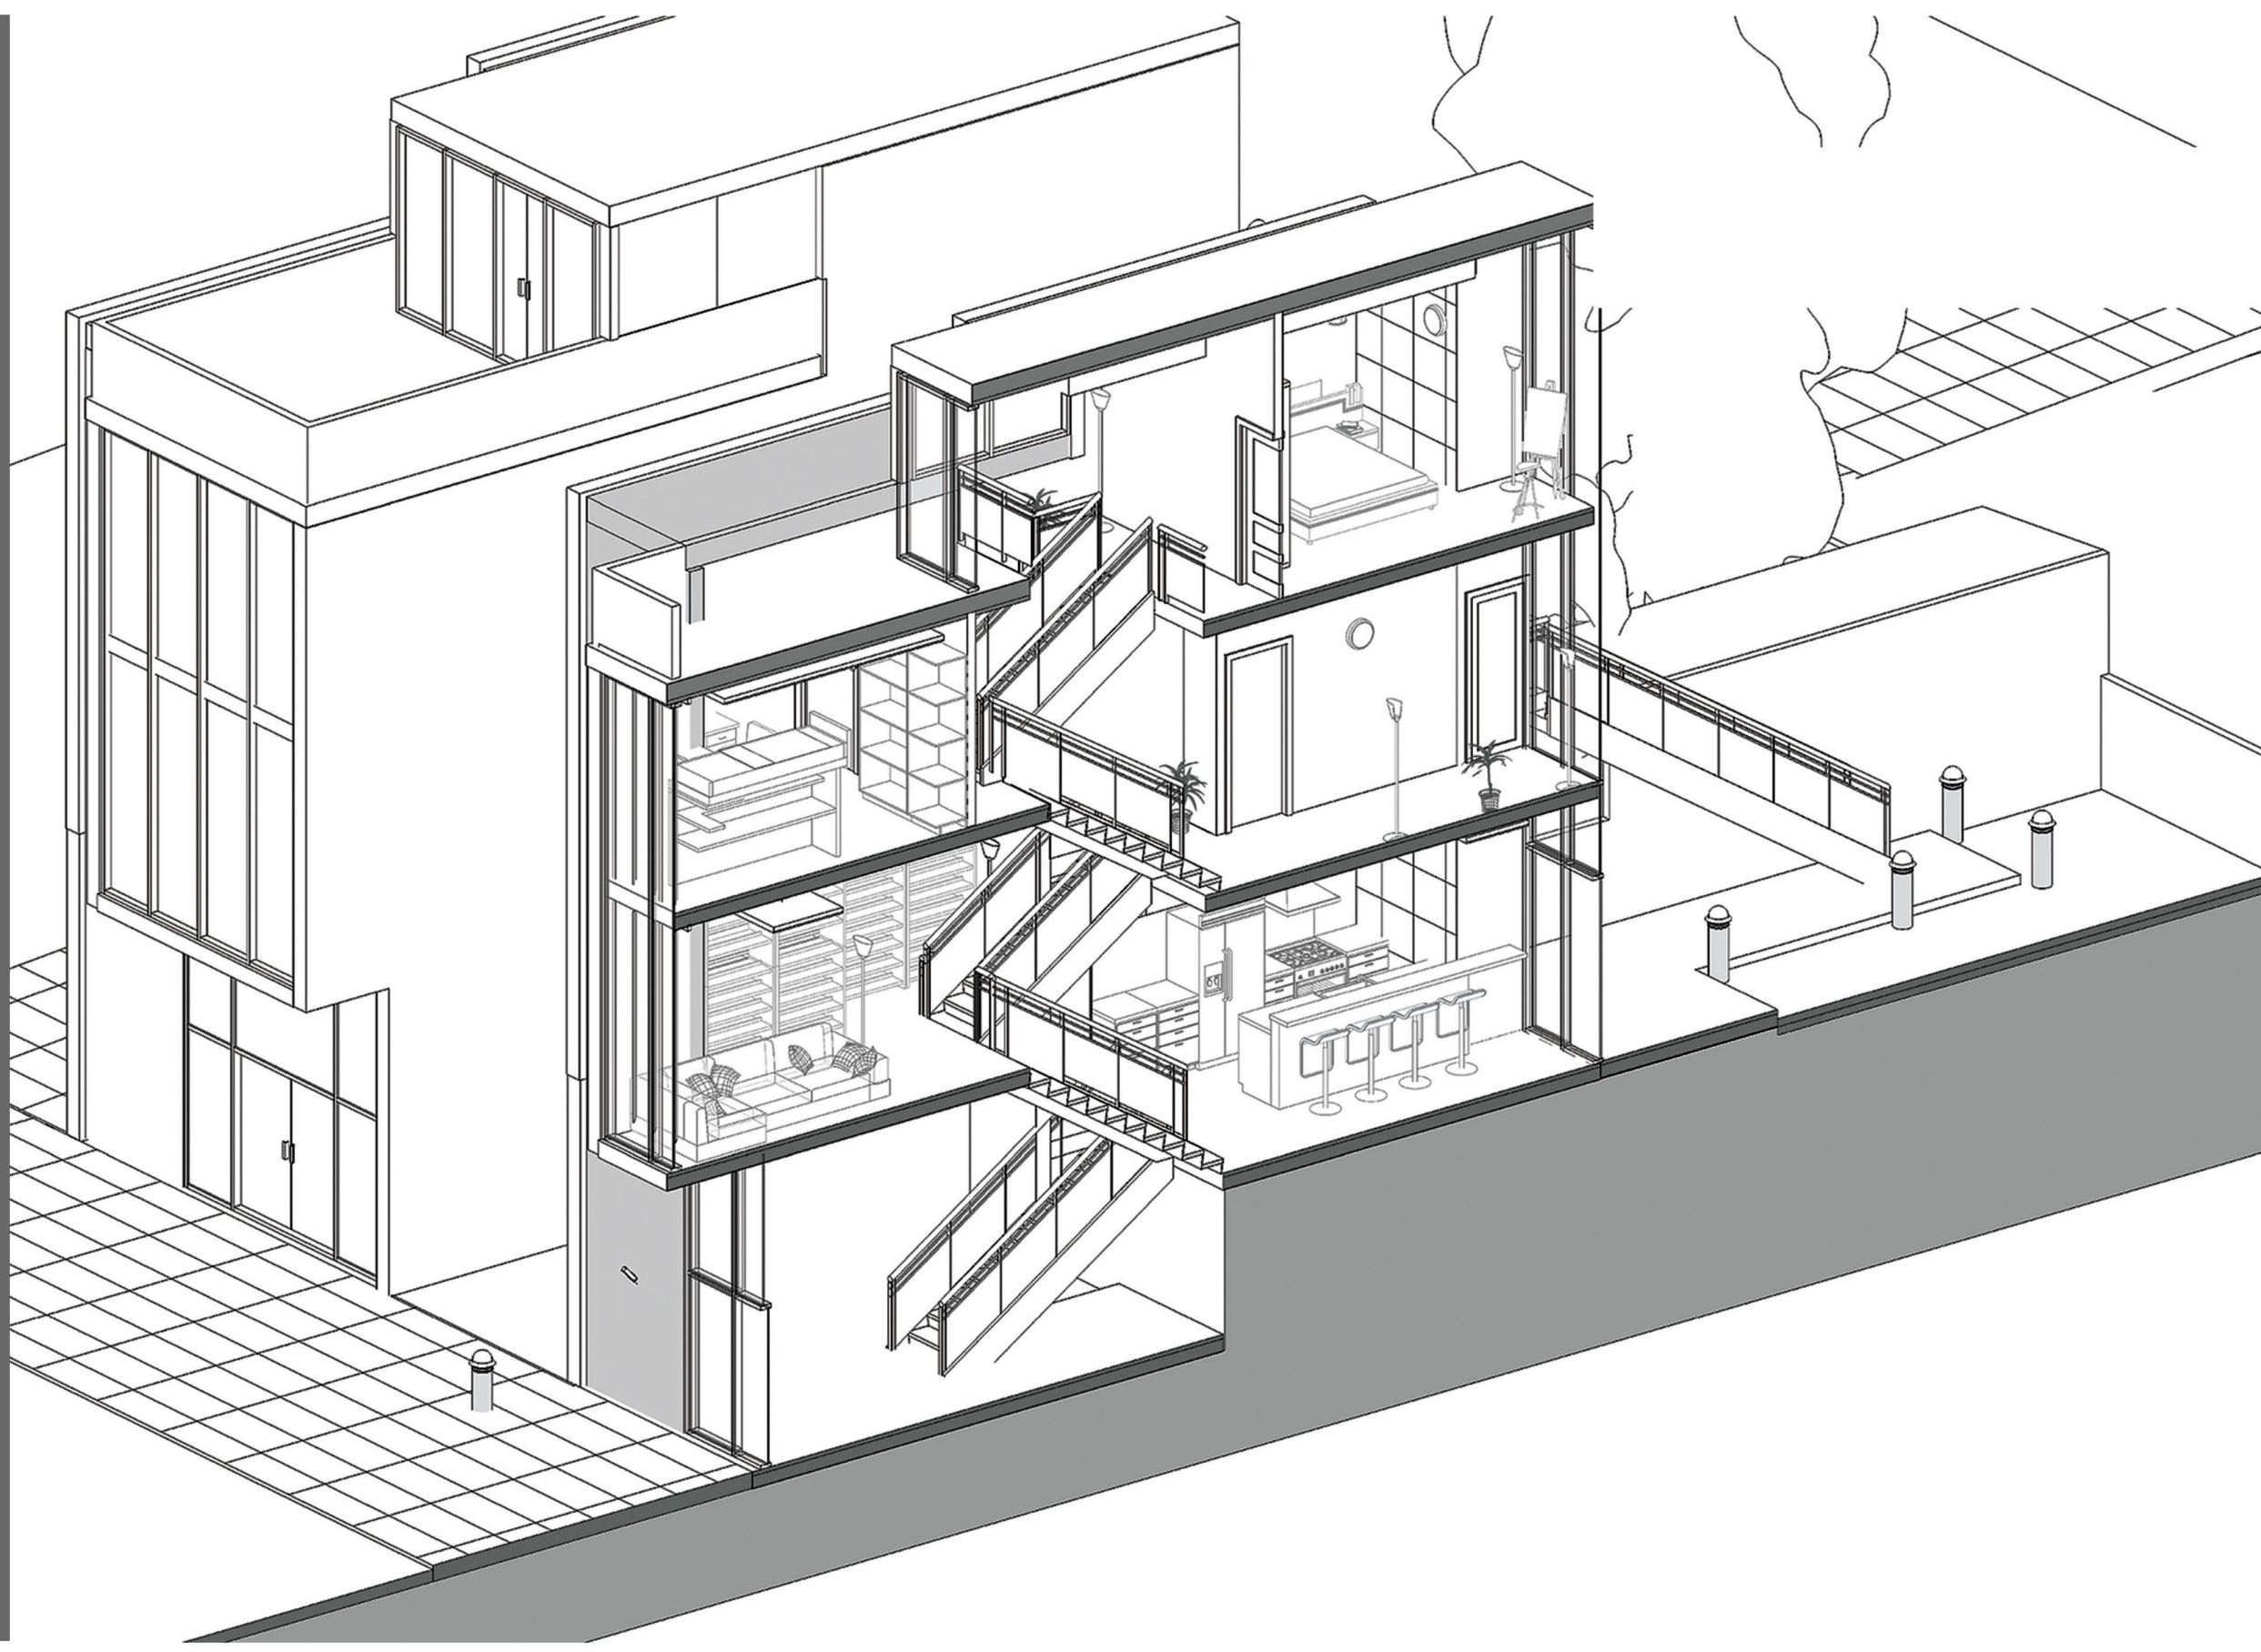

Ground floor

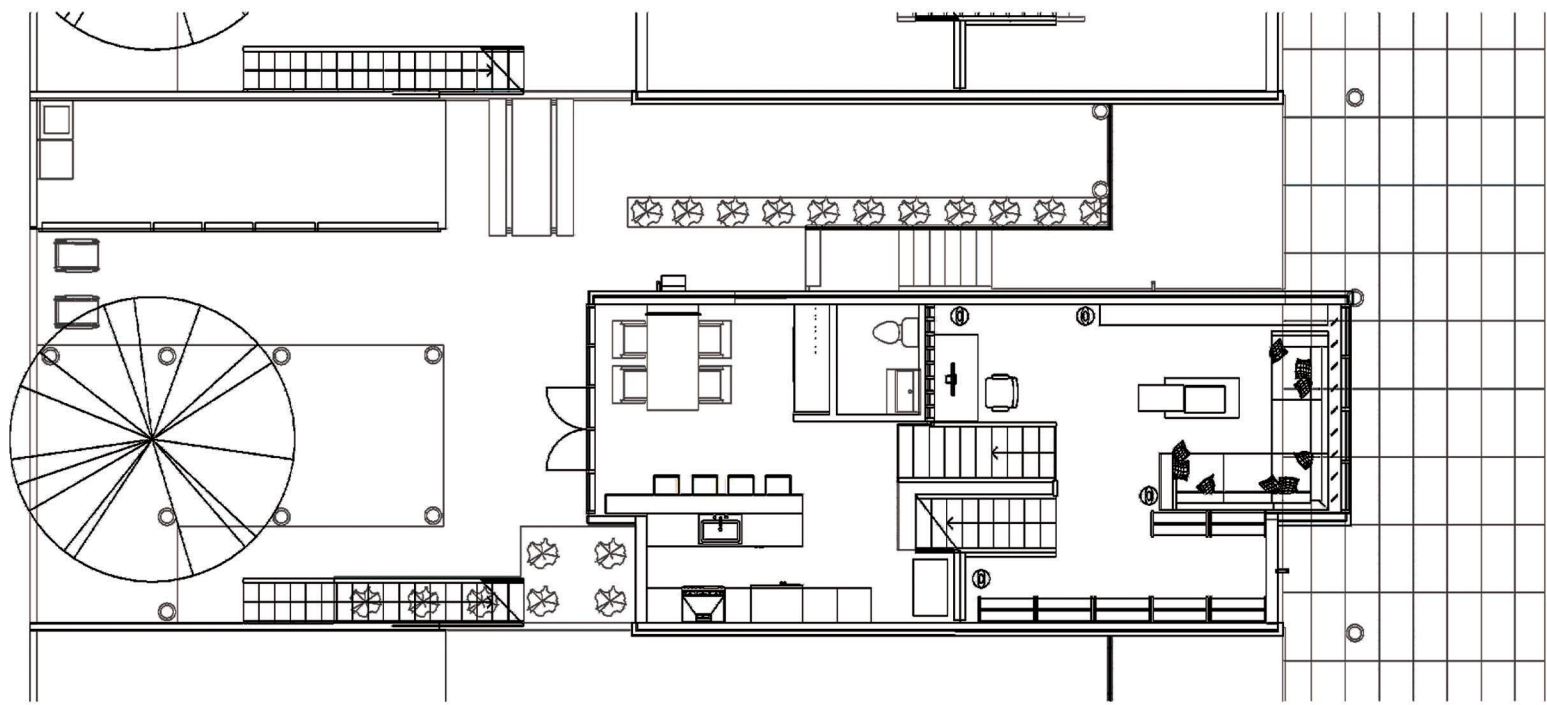


First floor

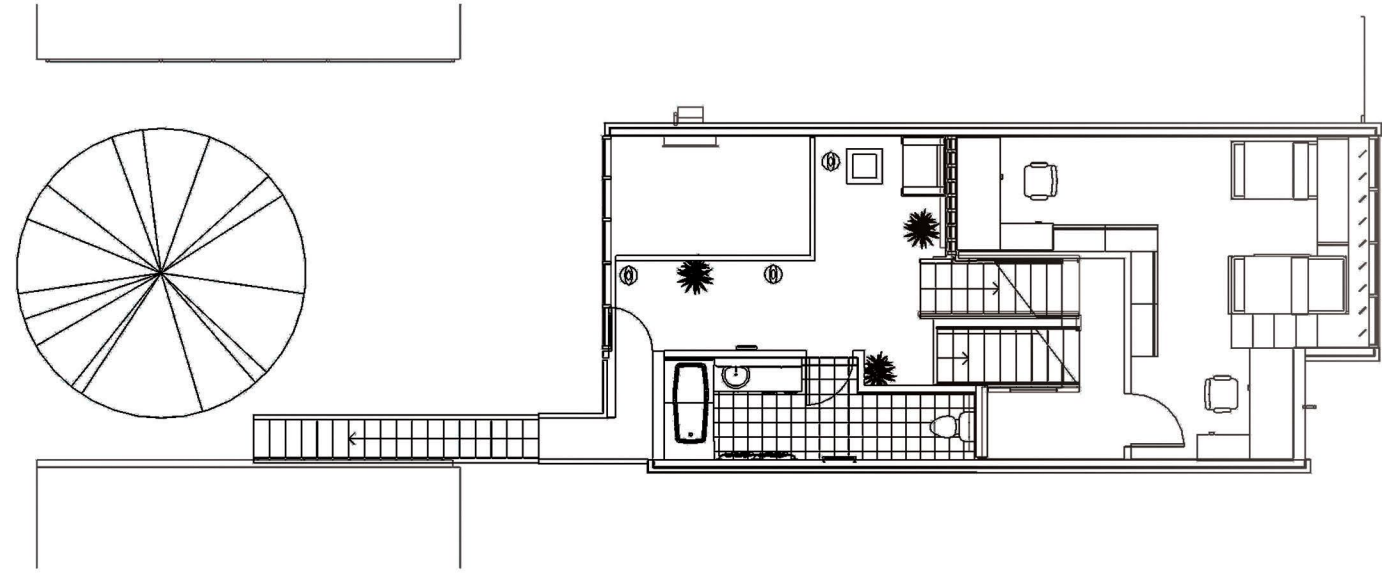


Interior details:
Marble
panels-Dark gray



Materialisations

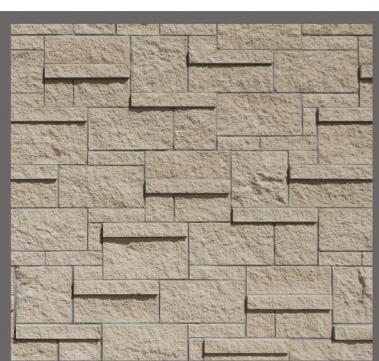

Facade:
Decorative
natural
stone-Mosaic

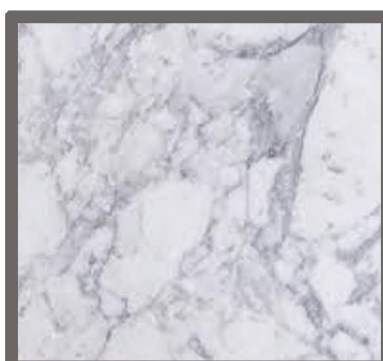

Stairs:
Prefabricated
marble tread



Interior details:
Marble
panels-Beige



Floor:
Marble stone
tiles-gray

