


pregled prostorija


- dnevna soba
- hodnik
- kuhinja i trpezarija
- prostorija
- wc

| pregled prostorija | | | |
|--------------------|----------------------|--------------------|---------------|
| Number | Name | Area | Level |
| 1 | prostorija | 26 m ² | -01 podrum |
| 2 | wc | 2 m ² | -01 podrum |
| 3 | dnevna soba | 42 m ² | -01 podrum |
| 4 | kuhinja i trpezarija | 35 m ² | -01 podrum |
| 5 | hodnik | 24 m ² | -01 podrum |
| 6 | garaza | 11 m ² | 00prizemlje |
| 7 | ostava | 2 m ² | 00prizemlje |
| 8 | vetrobran | 2 m ² | 00prizemlje |
| 9 | hodnik | 21 m ² | 00prizemlje |
| 10 | hodnik | 27 m ² | 01prvi sprat |
| 11 | ostava | 4 m ² | 01prvi sprat |
| 12 | sauna | 7 m ² | 01prvi sprat |
| 13 | kupatilo | 6 m ² | 02drugi sprat |
| 14 | hodnik | 14 m ² | 02drugi sprat |
| 15 | spavaca soba | 19 m ² | 02drugi sprat |
| 16 | hodnik | 14 m ² | 03treći sprat |
| 17 | kupatilo | 6 m ² | 03treći sprat |
| 18 | spavaca soba | 19 m ² | 03treći sprat |
| Grand total: 18 | | 282 m ² | |

4 -01 podrum
1 : 200

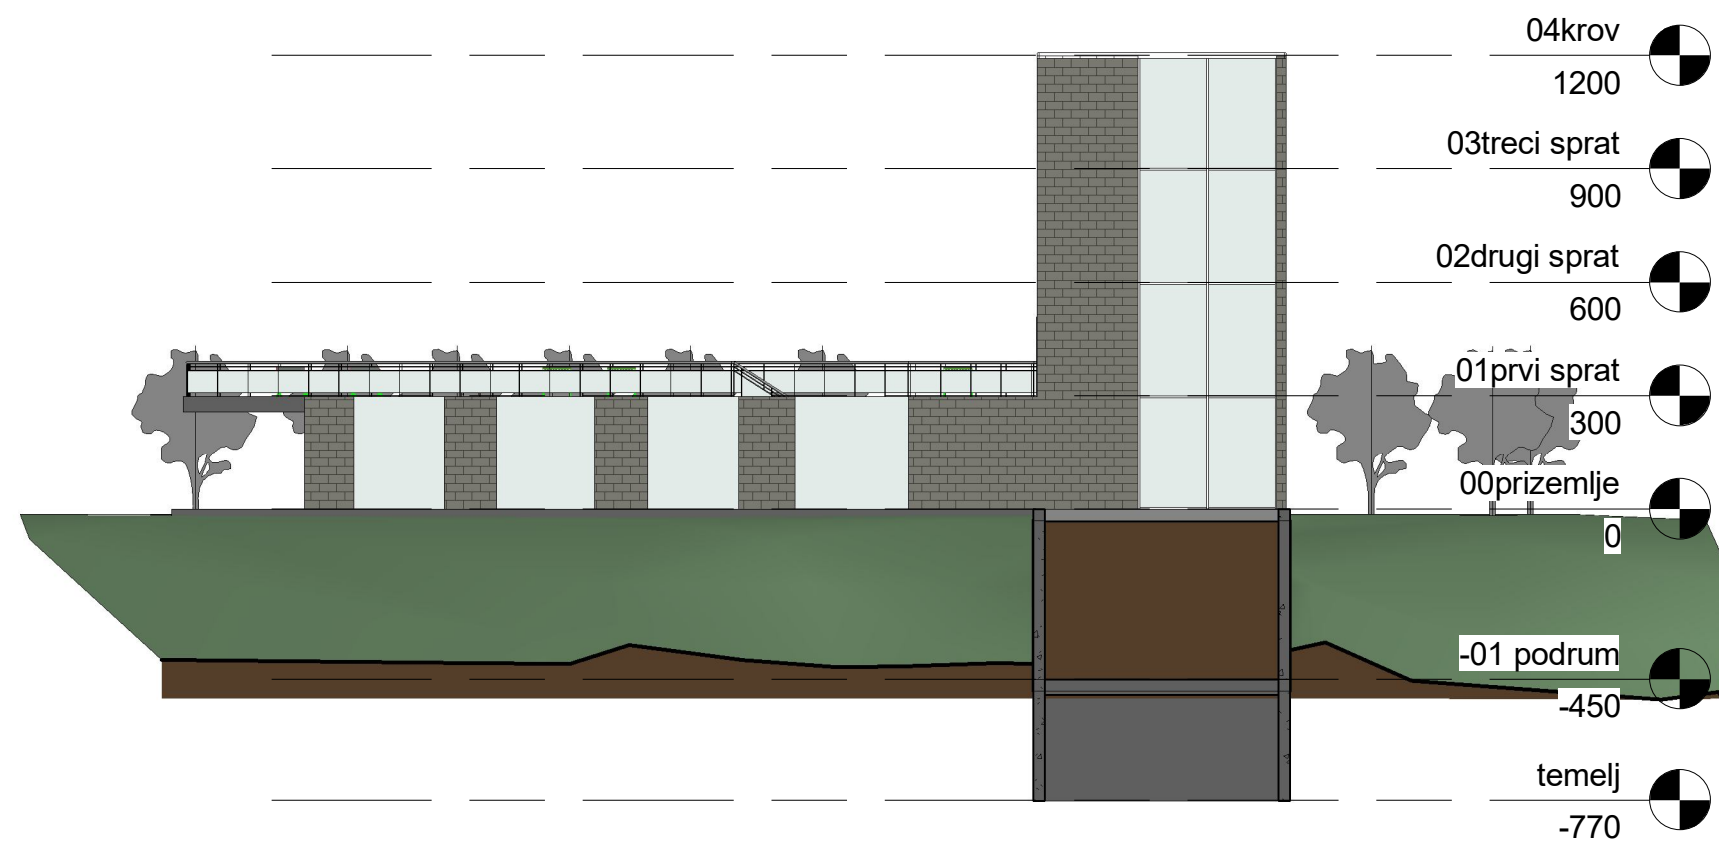


2 North
1 : 200

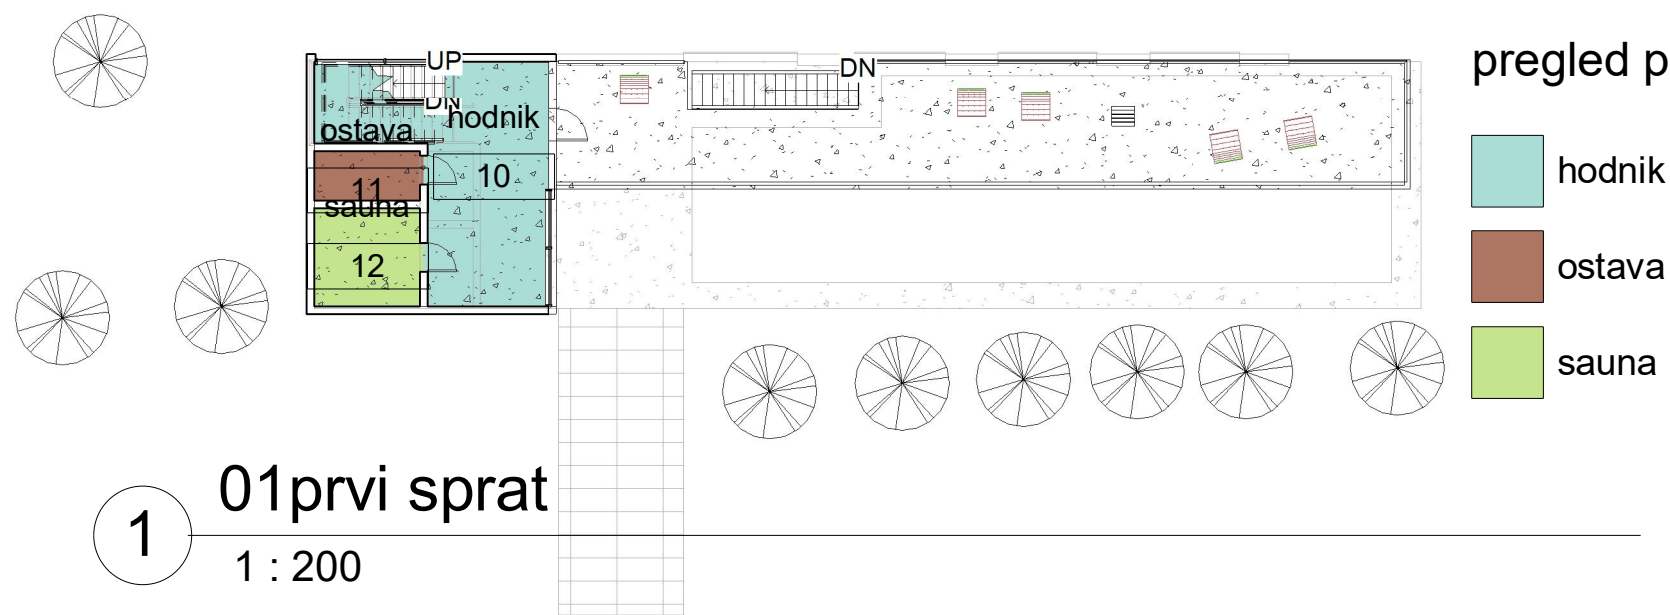

pregled prostorija

- hodnik
- ostava
- sauna

1 01prvi sprat
1 : 200

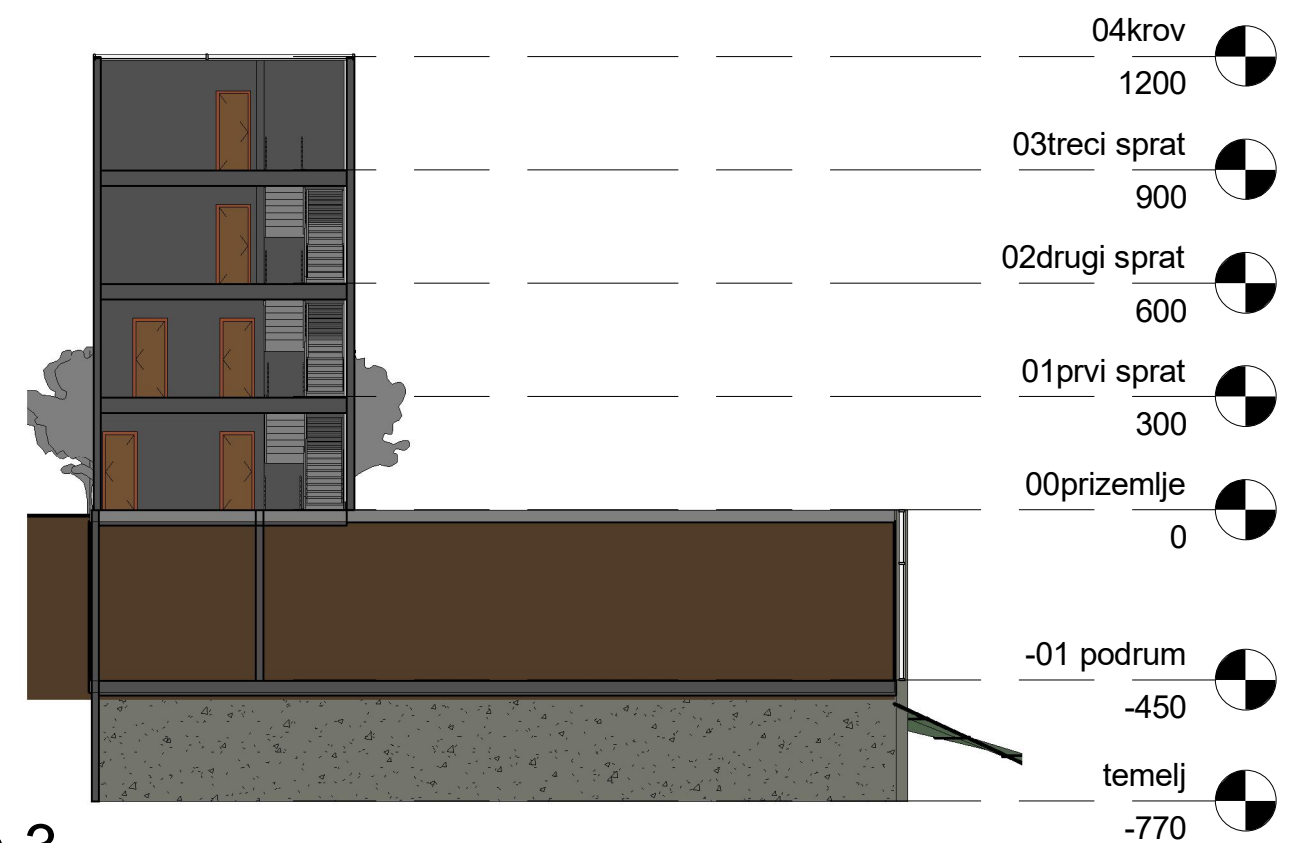

3 Section 3
1 : 200

