


# Room Legend

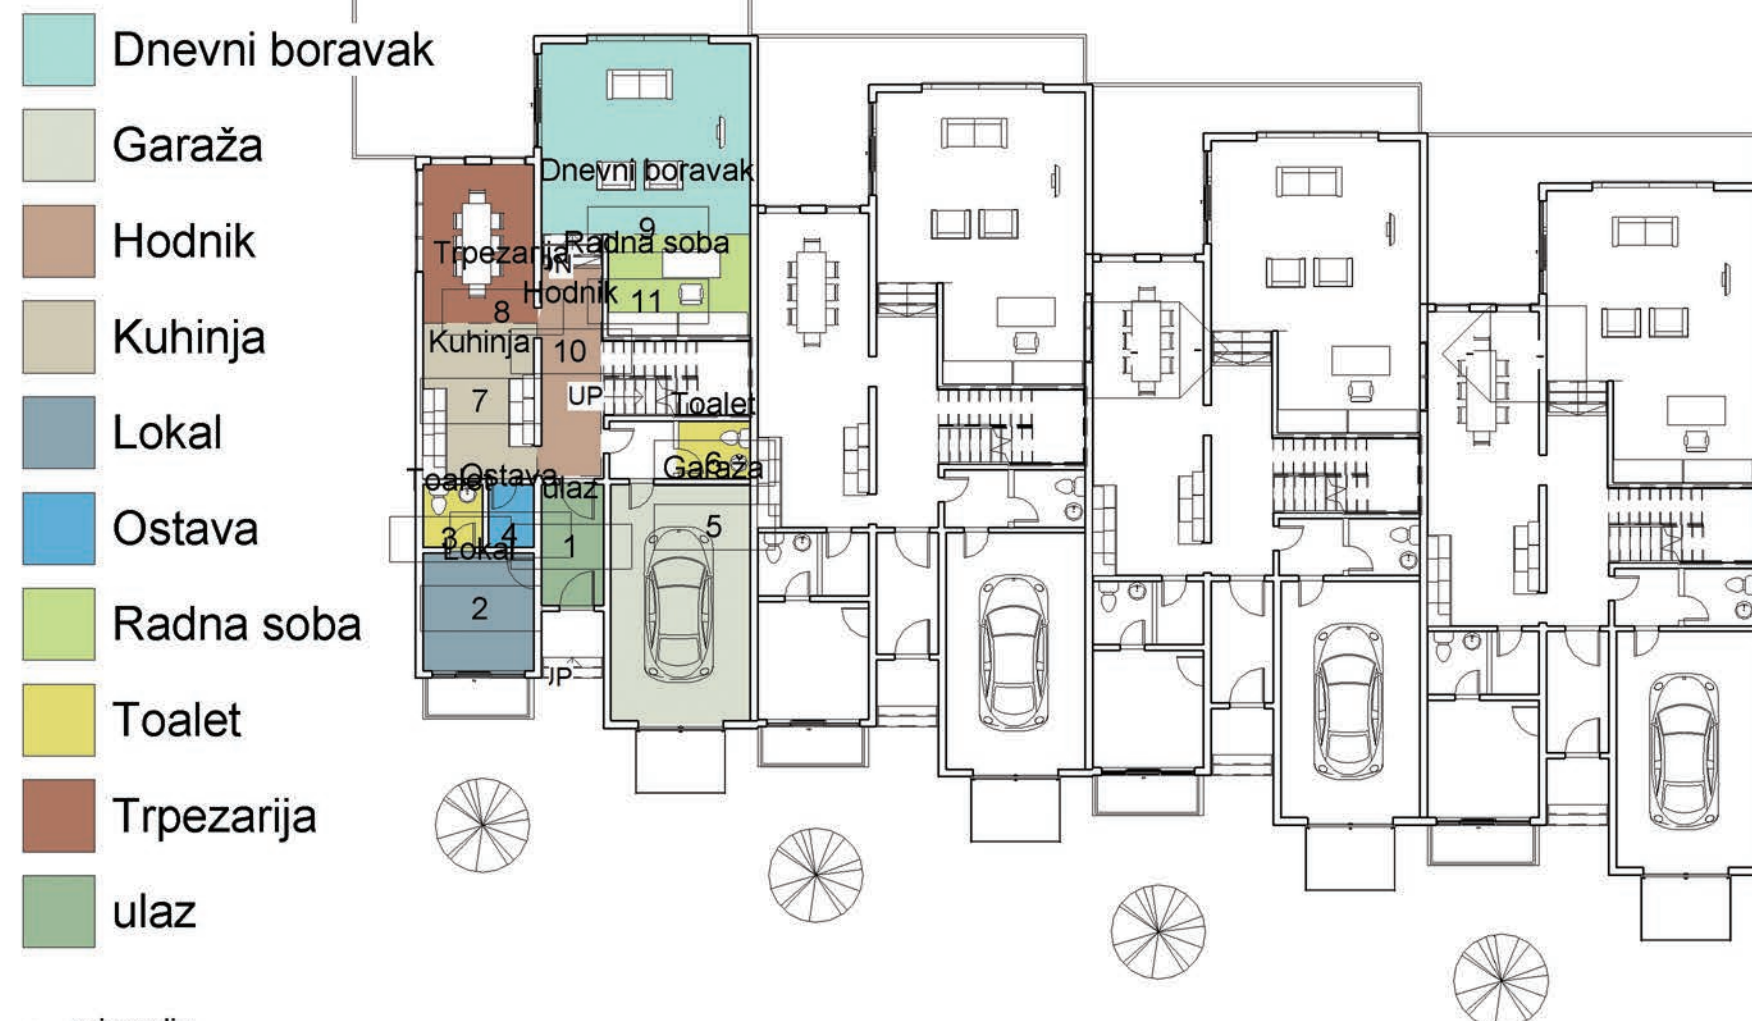

1 prizemlje  
1:200


# Room Legend



2 prvi sprat  
1:200



3 Izgled 1  
1:200

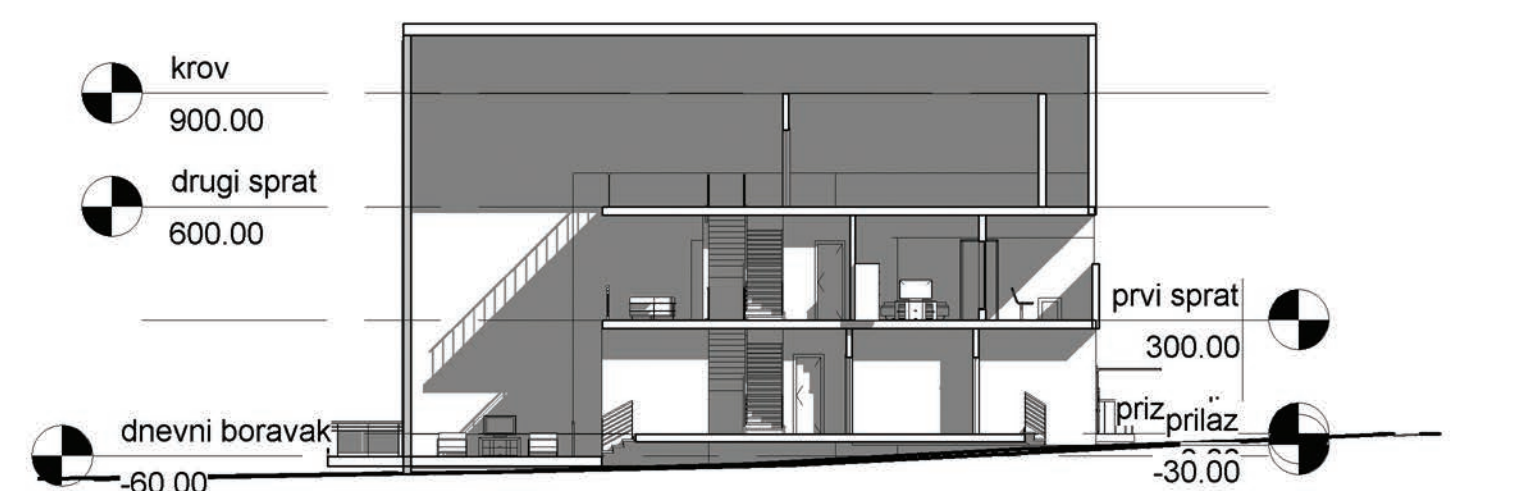

4 Presjek 1  
1:200



6 Enterij 1  
1:1



8 Enterij  
1:1

Prostorije		
Number	Name	Area
1	ulaz	5 m <sup>2</sup>
2	Lokal	9 m <sup>2</sup>
3	Toalet	3 m <sup>2</sup>
4	Ostava	2 m <sup>2</sup>
5	Garaža	23 m <sup>2</sup>
6	Toalet	3 m <sup>2</sup>
7	Kuhinja	12 m <sup>2</sup>
8	Trpezarija	12 m <sup>2</sup>
9	Dnevni boravak	28 m <sup>2</sup>
10	Hodnik	10 m <sup>2</sup>
11	Radna soba	10 m <sup>2</sup>
12	Galerija	21 m <sup>2</sup>
13	Dječija soba	13 m <sup>2</sup>
14	Kupatilo	6 m <sup>2</sup>
15	Dječija soba	19 m <sup>2</sup>
16	Spavaća soba	21 m <sup>2</sup>
17	Garderober	3 m <sup>2</sup>
18	Terasa	15 m <sup>2</sup>
19	Galerija	17 m <sup>2</sup>
20	Tavan	36 m <sup>2</sup>
21	Krovna bašta	39 m <sup>2</sup>
Grand total: 21		311 m <sup>2</sup>



5 3d  
1:1



7 3D View 3\_2  
1:1



9 3d sa presjekom  
1:1