




4 Izgled 1  
1 : 200

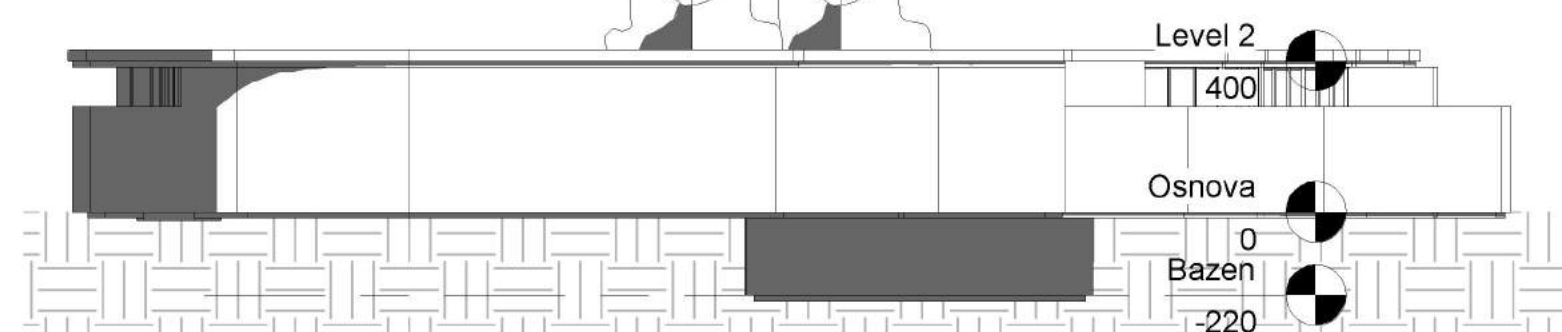


5 Izgled 2  
1 : 200

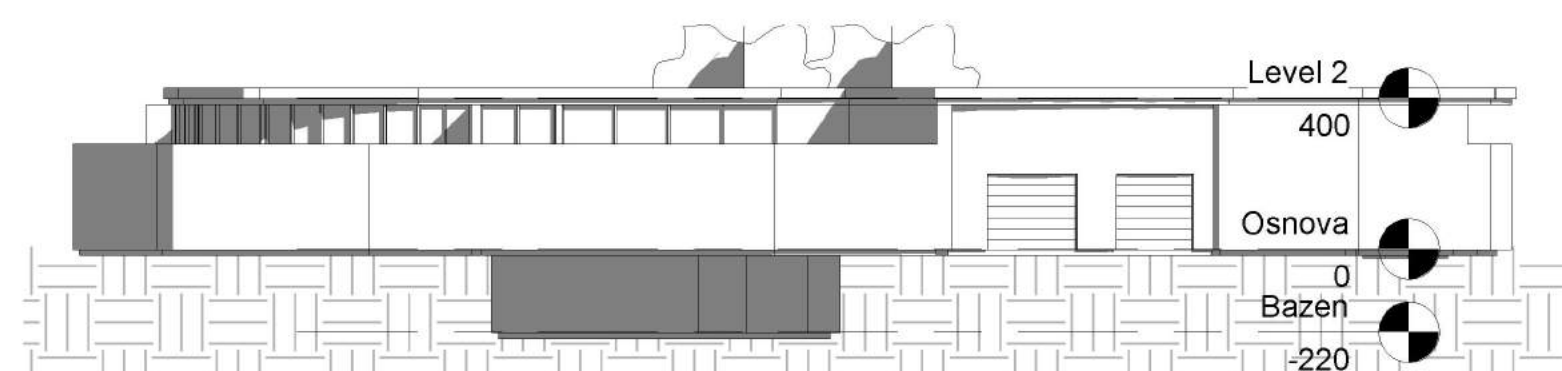

6 Izgled 3  
1 : 200

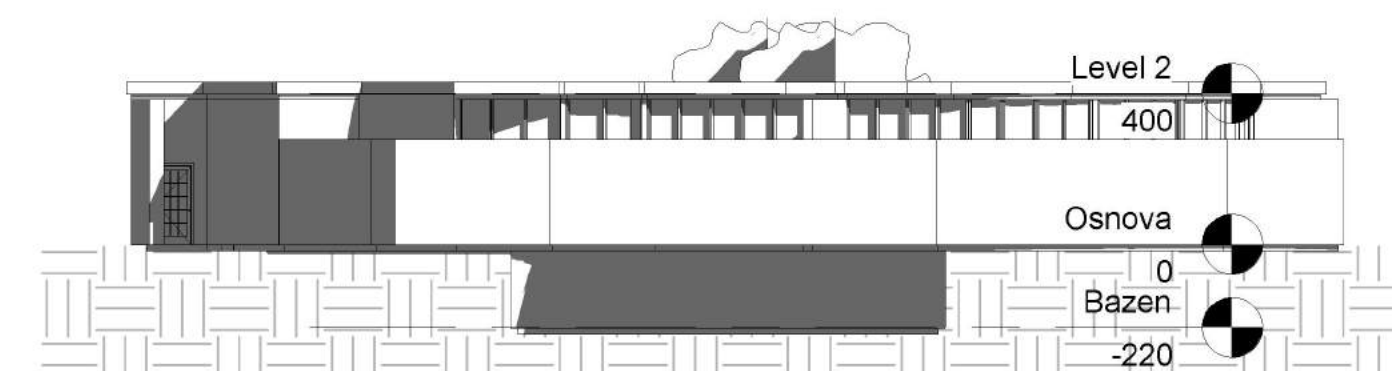

7 Izgled 4  
1 : 200

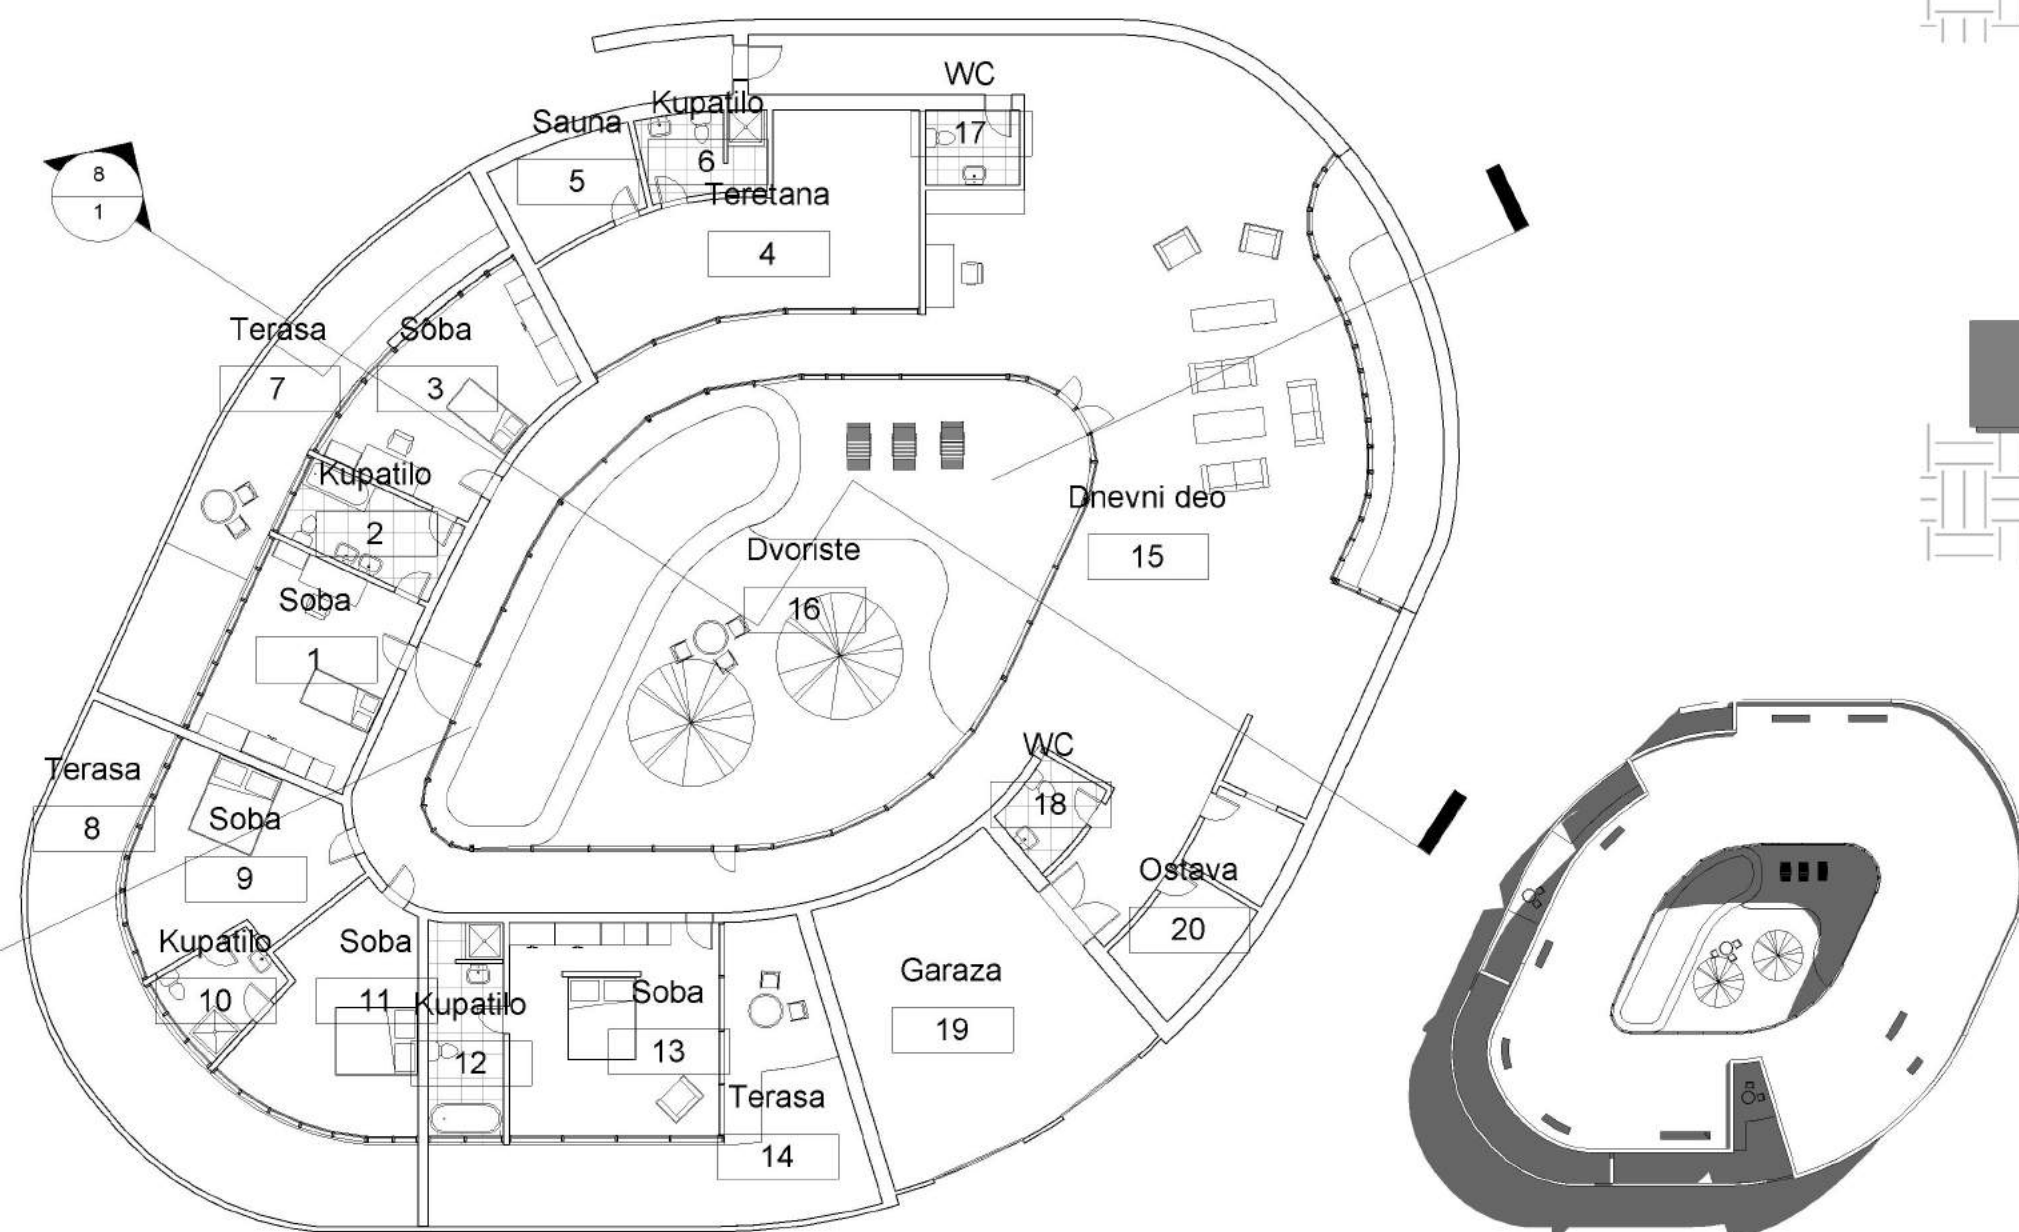


2 Osnova  
1 : 200


1 Situacija  
1 : 500

Tabela sa prostorijama		
Ime	Broj	Povrsina

Soba	1	24 m <sup>2</sup>
Kupatilo	2	10 m <sup>2</sup>
Soba	3	25 m <sup>2</sup>
Teretana	4	39 m <sup>2</sup>
Sauna	5	9 m <sup>2</sup>
Kupatilo	6	7 m <sup>2</sup>
Terasa	7	40 m <sup>2</sup>
Terasa	8	48 m <sup>2</sup>
Soba	9	25 m <sup>2</sup>
Kupatilo	10	7 m <sup>2</sup>
Soba	11	25 m <sup>2</sup>
Kupatilo	12	11 m <sup>2</sup>
Soba	13	32 m <sup>2</sup>
Terasa	14	43 m <sup>2</sup>
Dnevni deo	15	266 m <sup>2</sup>
Dvoriste	16	162 m <sup>2</sup>
WC	17	5 m <sup>2</sup>
WC	18	5 m <sup>2</sup>
Ostava	20	8 m <sup>2</sup>
Garaza	19	50 m <sup>2</sup>

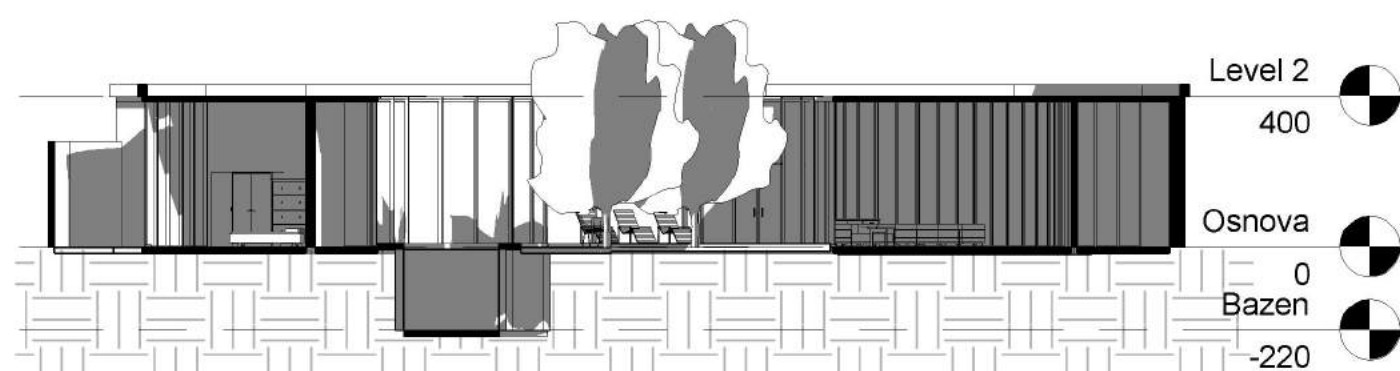

8 Presek 1-1  
1 : 200

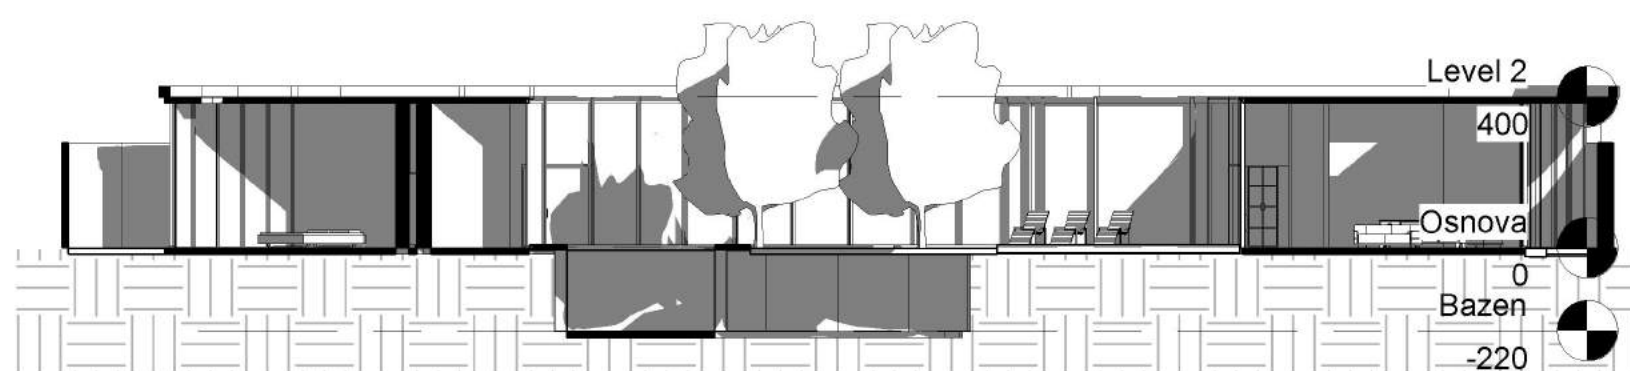

9 Presek 2-2  
1 : 200

