


Univerzitet u Beogradu - Arhitektonski fakultet
Osnovne akademske studije
Jesenji semestar školske 2017/2018. godine
INTEGRISANO MODELIRANJE
ARHITEKTONSKIH OBJEKATA
Nastavnik: dr Mirjana Devetaković, docent

Student: Jelena Rajković 11110/2015
Porodično stanovanje - Kuće u nizu




<Prostorije>		
A	B	C
Naziv	Površina	Broj
Dnevni boravak	42 m²	2
Kuhinja	9 m²	3
Ostava	3 m²	4
Kupatilo	5 m²	5
Radna soba	13 m²	6
Garaza	23 m²	8
Pred prostor	2 m²	7
Hodnik i stepenište	22 m²	1
Hodnik	11 m²	9
Spavaća soba 1	28 m²	10
Kupatilo 1	6 m²	11
Kupatilo 2	6 m²	12
Spavaća soba2	19 m²	13
Spavaća soba 3	22 m²	14
Kupatilo 3	9 m²	15
Potkrovlje	128 m²	16
Grand total:	349 m²	

Osnove prizemlja 1:200

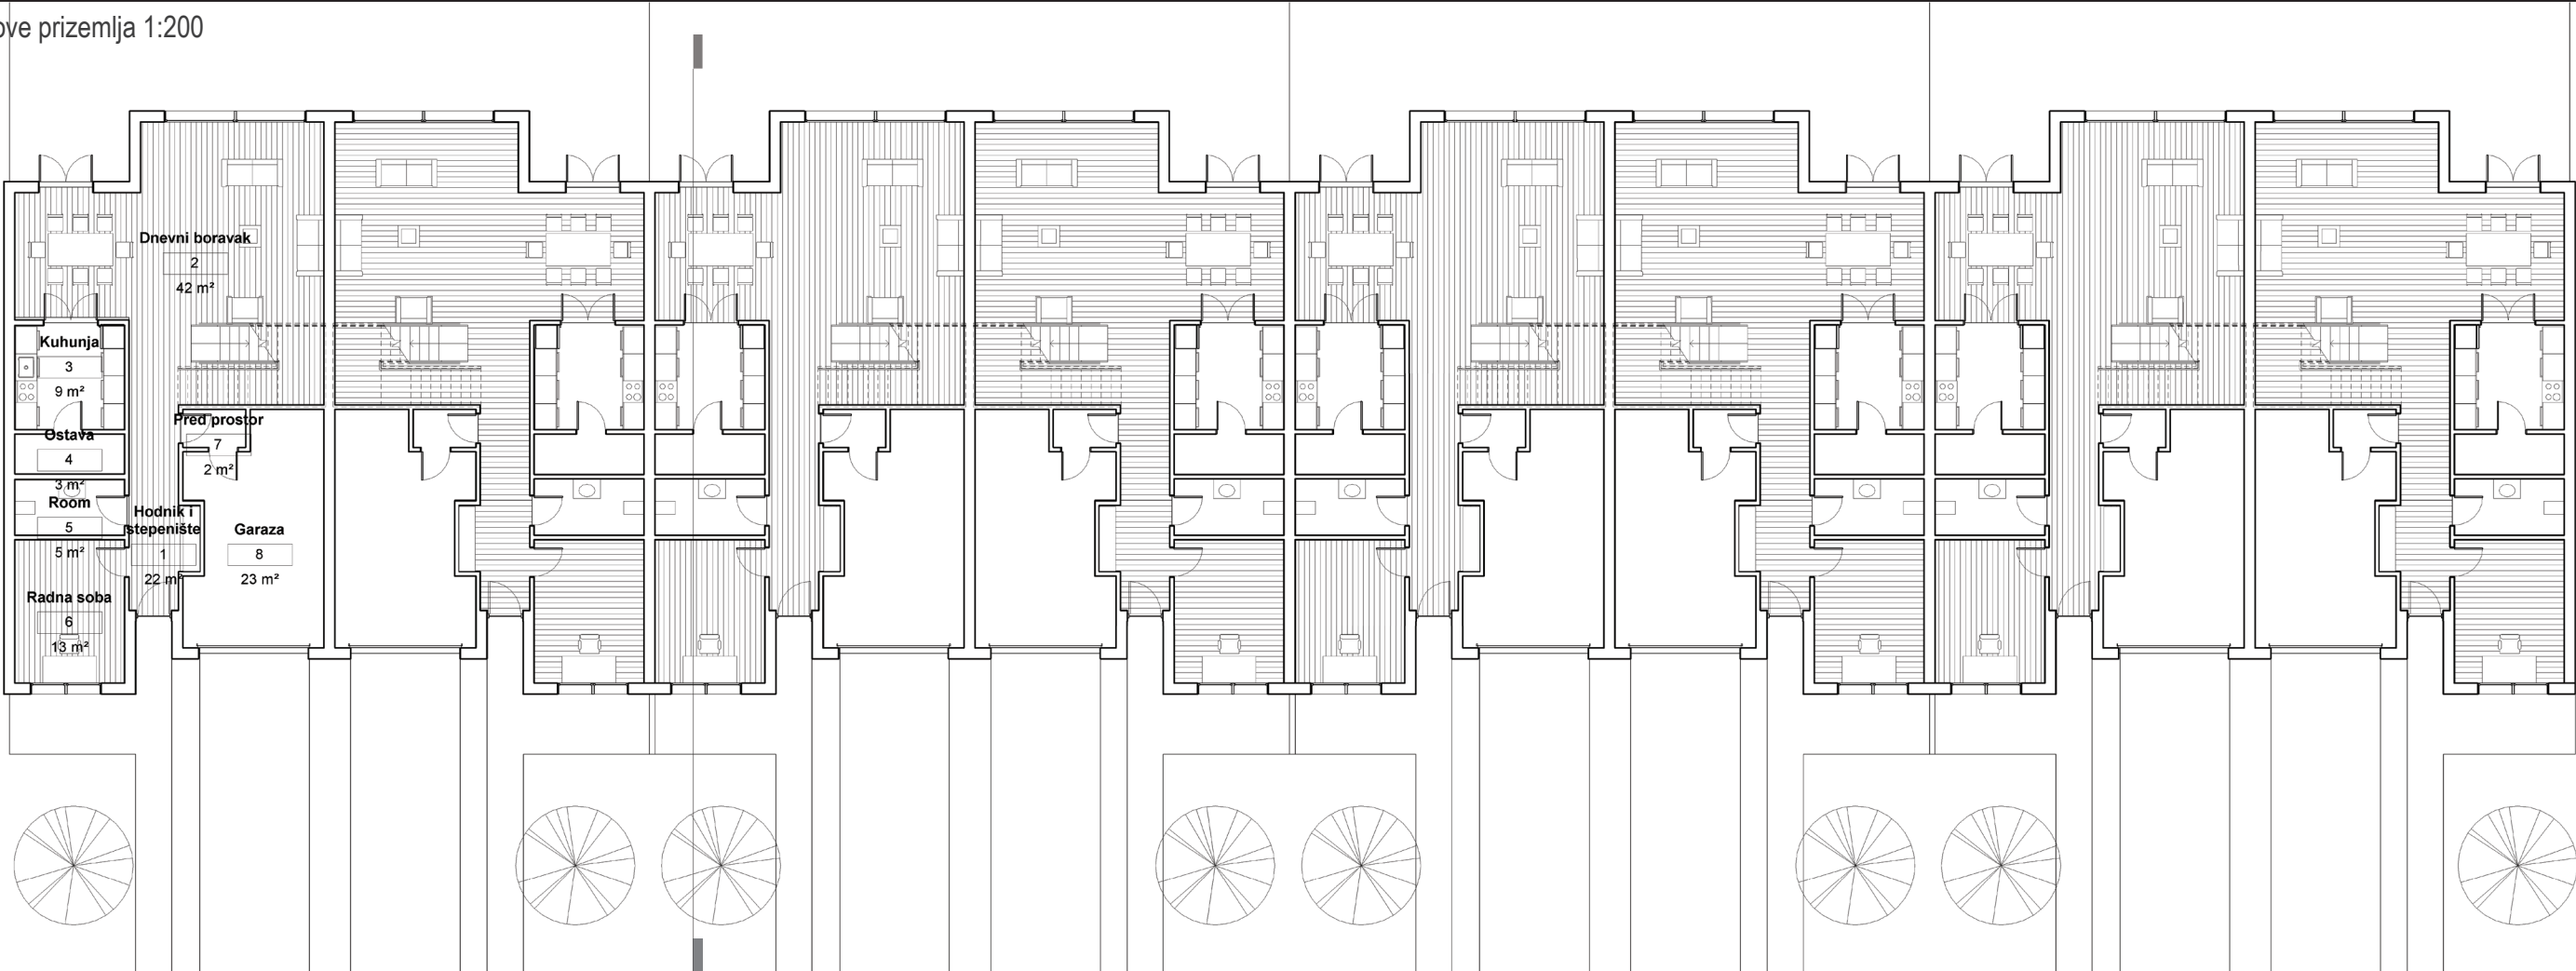


Osnove sprata 1:200

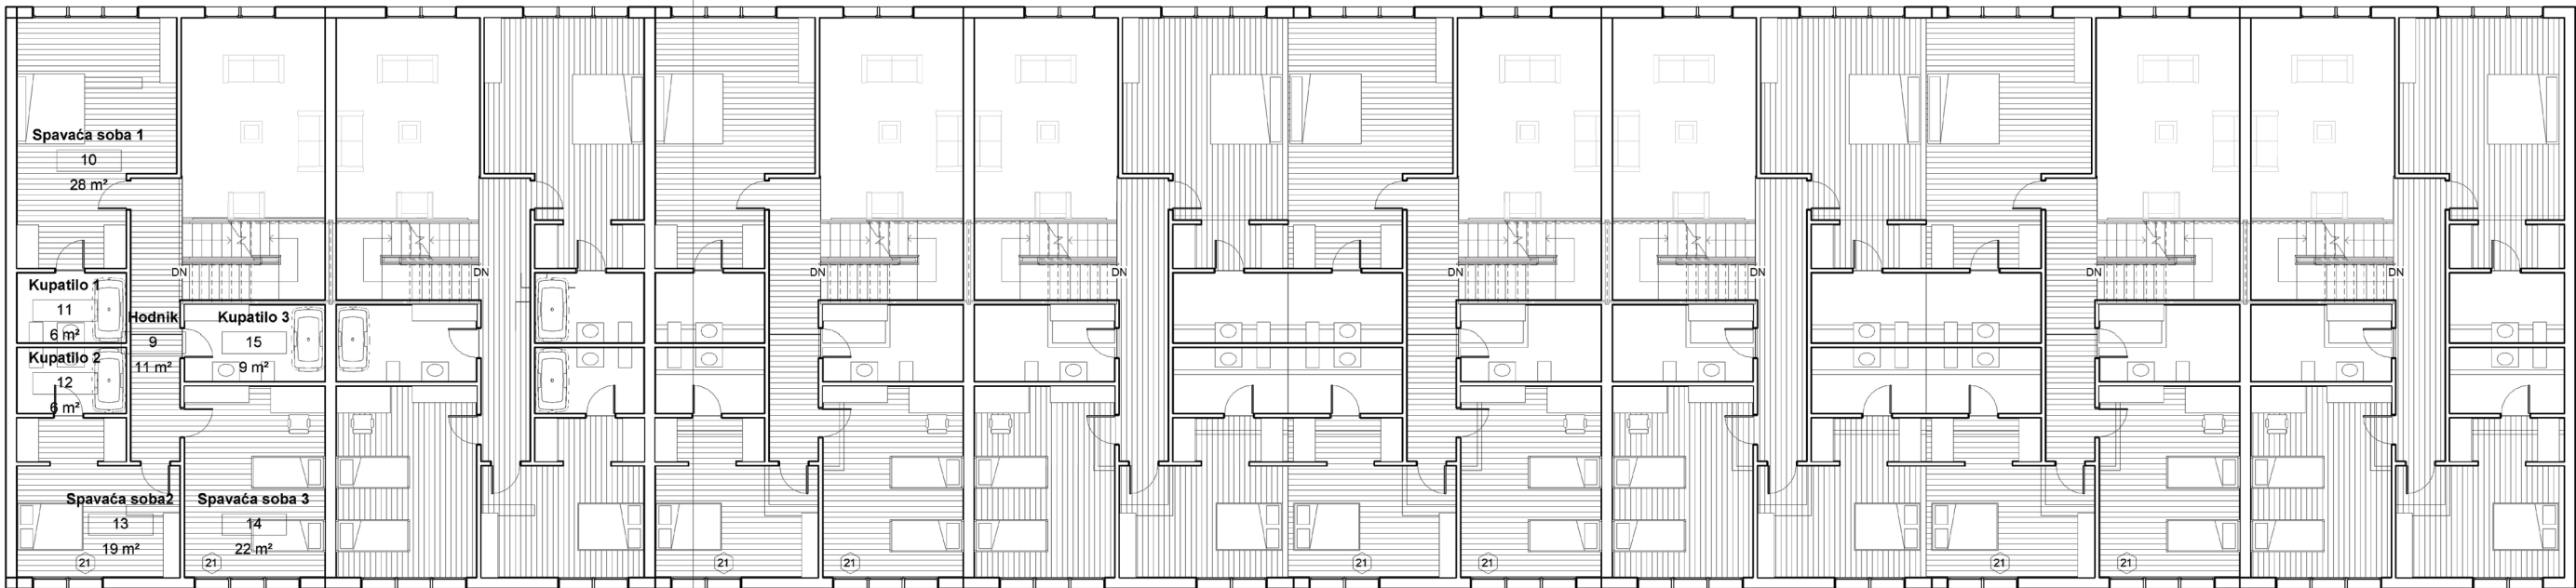

Izgled južne fasade 1:200



Perspektivni presek

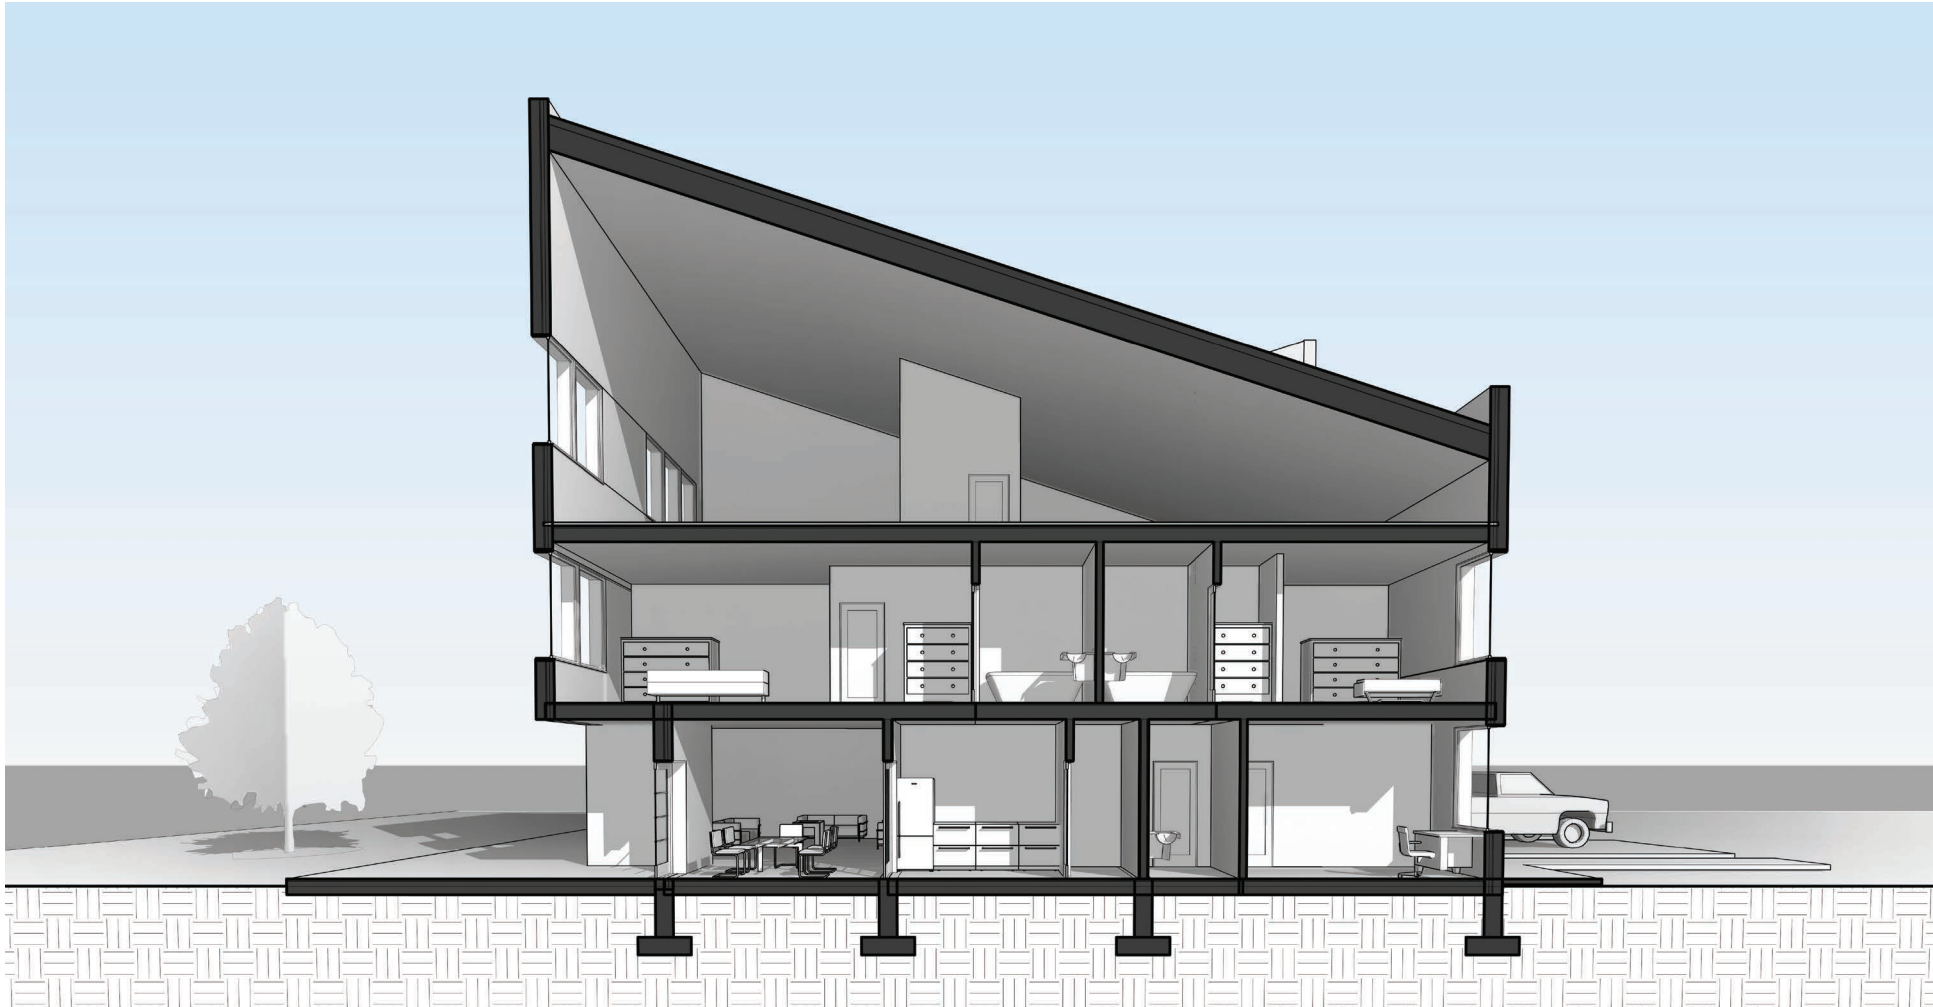

Prostorni prikaz enterijera

