



storey house  
with attached garage

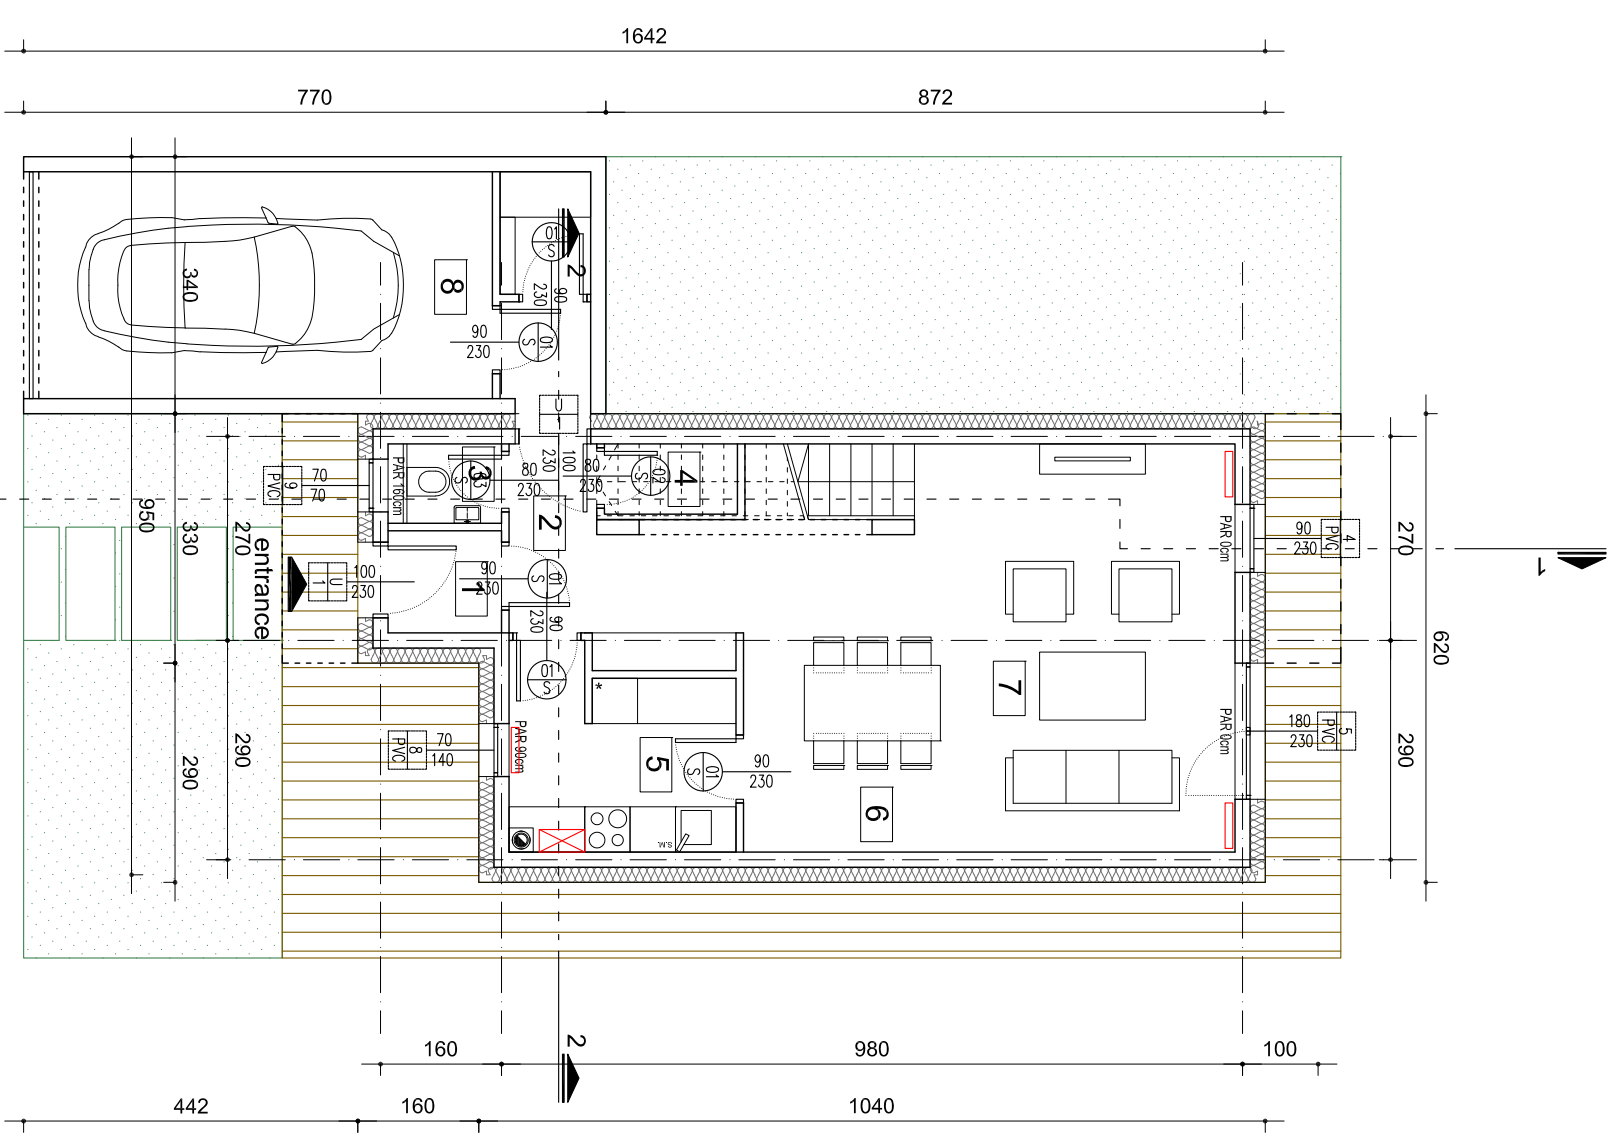

GROUND FLOOR PLAN

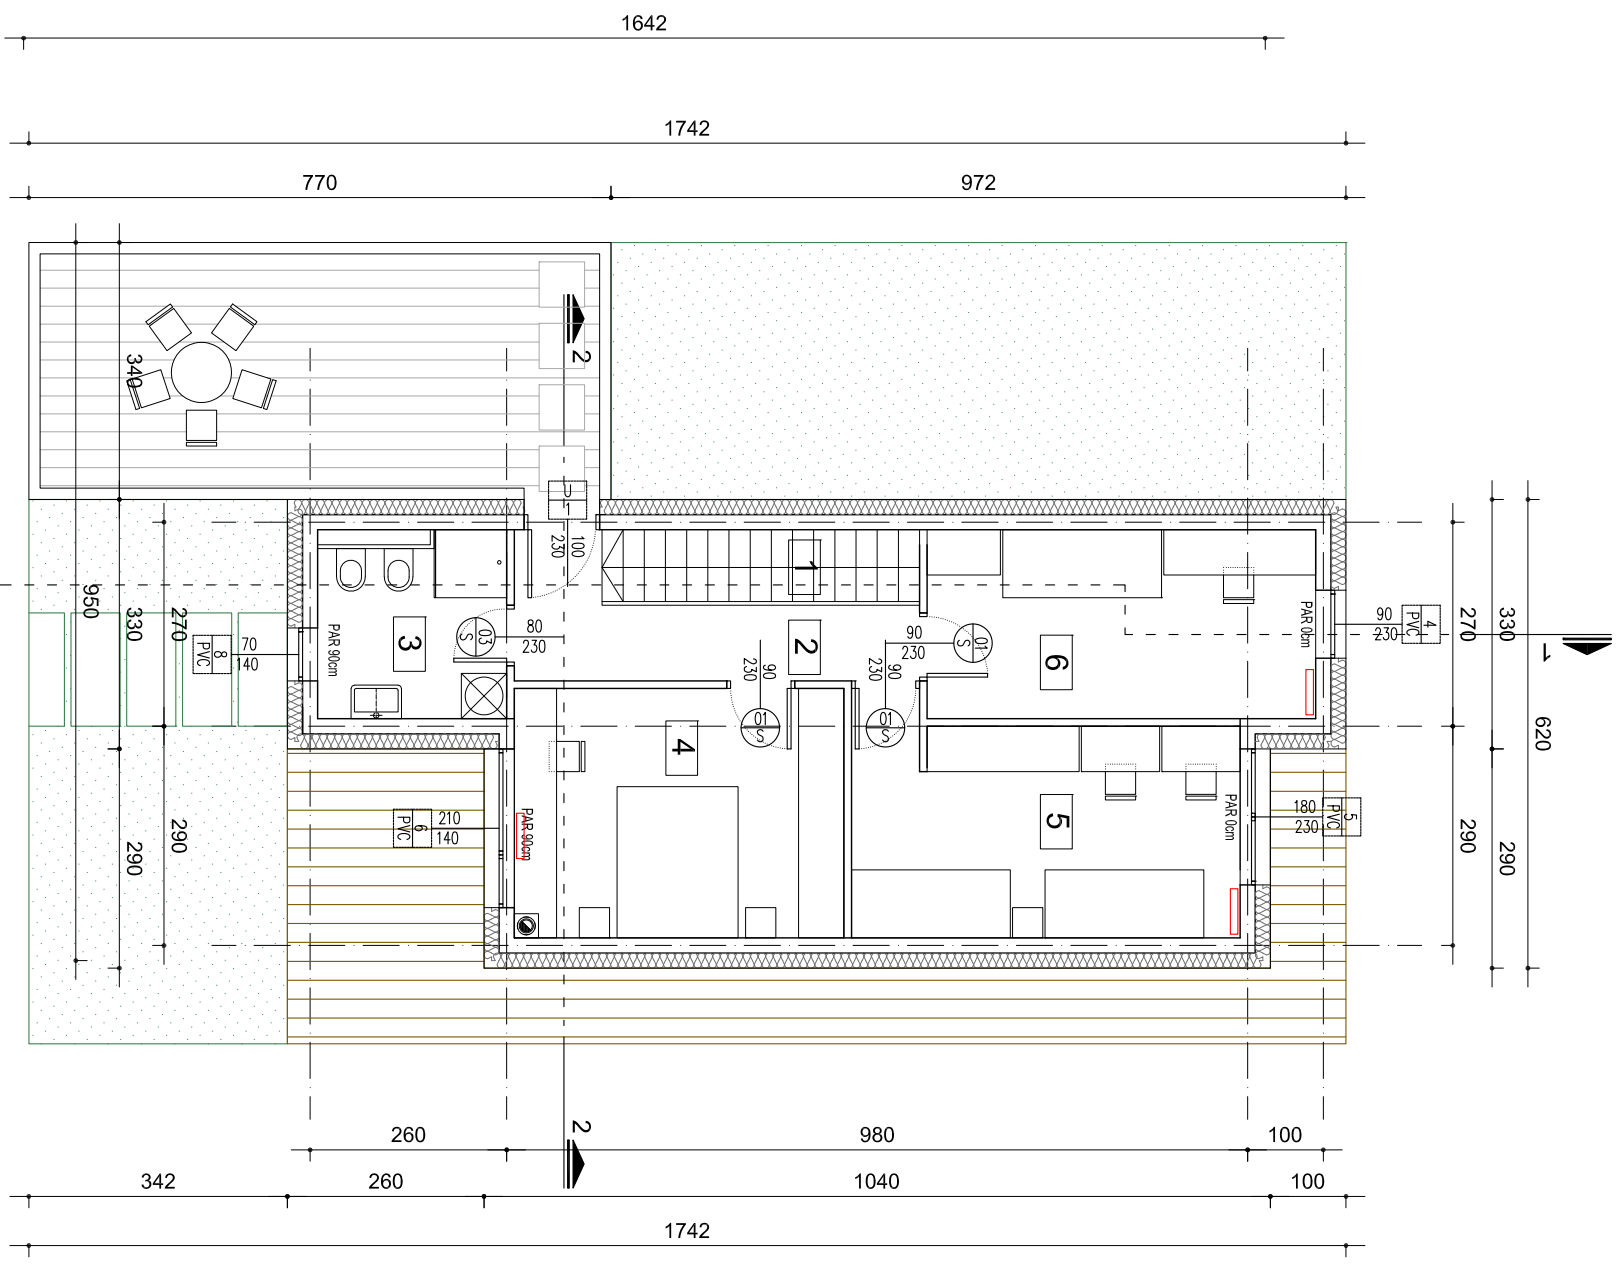

FIRST FLOOR PLAN

GROUND FLOOR PLAN

1	entrance hall	2.00 m <sup>2</sup>
2	communication	6.35 m <sup>2</sup>
3	toilet	1.30 m <sup>2</sup>
4	storage room	1.65 m <sup>2</sup>
5	kitchen	7.25 m <sup>2</sup>
6	dining room	9.50 m <sup>2</sup>
7	living room	22.90 m <sup>2</sup>
<b>net internal area</b>		<b>50.95 m<sup>2</sup></b>
<b>gross floor area</b>		<b>69.75 m<sup>2</sup></b>
8	garage	22.50 m <sup>2</sup>

FIRST FLOOR PLAN

1	stairs	4.00 m <sup>2</sup>
2	communication	6.50 m <sup>2</sup>
3	bathroom	5.85 m <sup>2</sup>
4	bedroom	14.30 m <sup>2</sup>
5	bedroom	14.80 m <sup>2</sup>
6	bedroom	12.85 m <sup>2</sup>
<b>net internal area</b>		<b>58.30 m<sup>2</sup></b>
<b>gross floor area</b>		<b>76.35 m<sup>2</sup></b>

<b>total net</b>		<b>109.25 m<sup>2</sup></b>
<b>total gross</b>		<b>146.10 m<sup>2</sup></b>
<b>floor area</b>		<b>146.10 m<sup>2</sup></b>

FLOORPLAN	1:100
-----------	-------