




osnova prizemlja

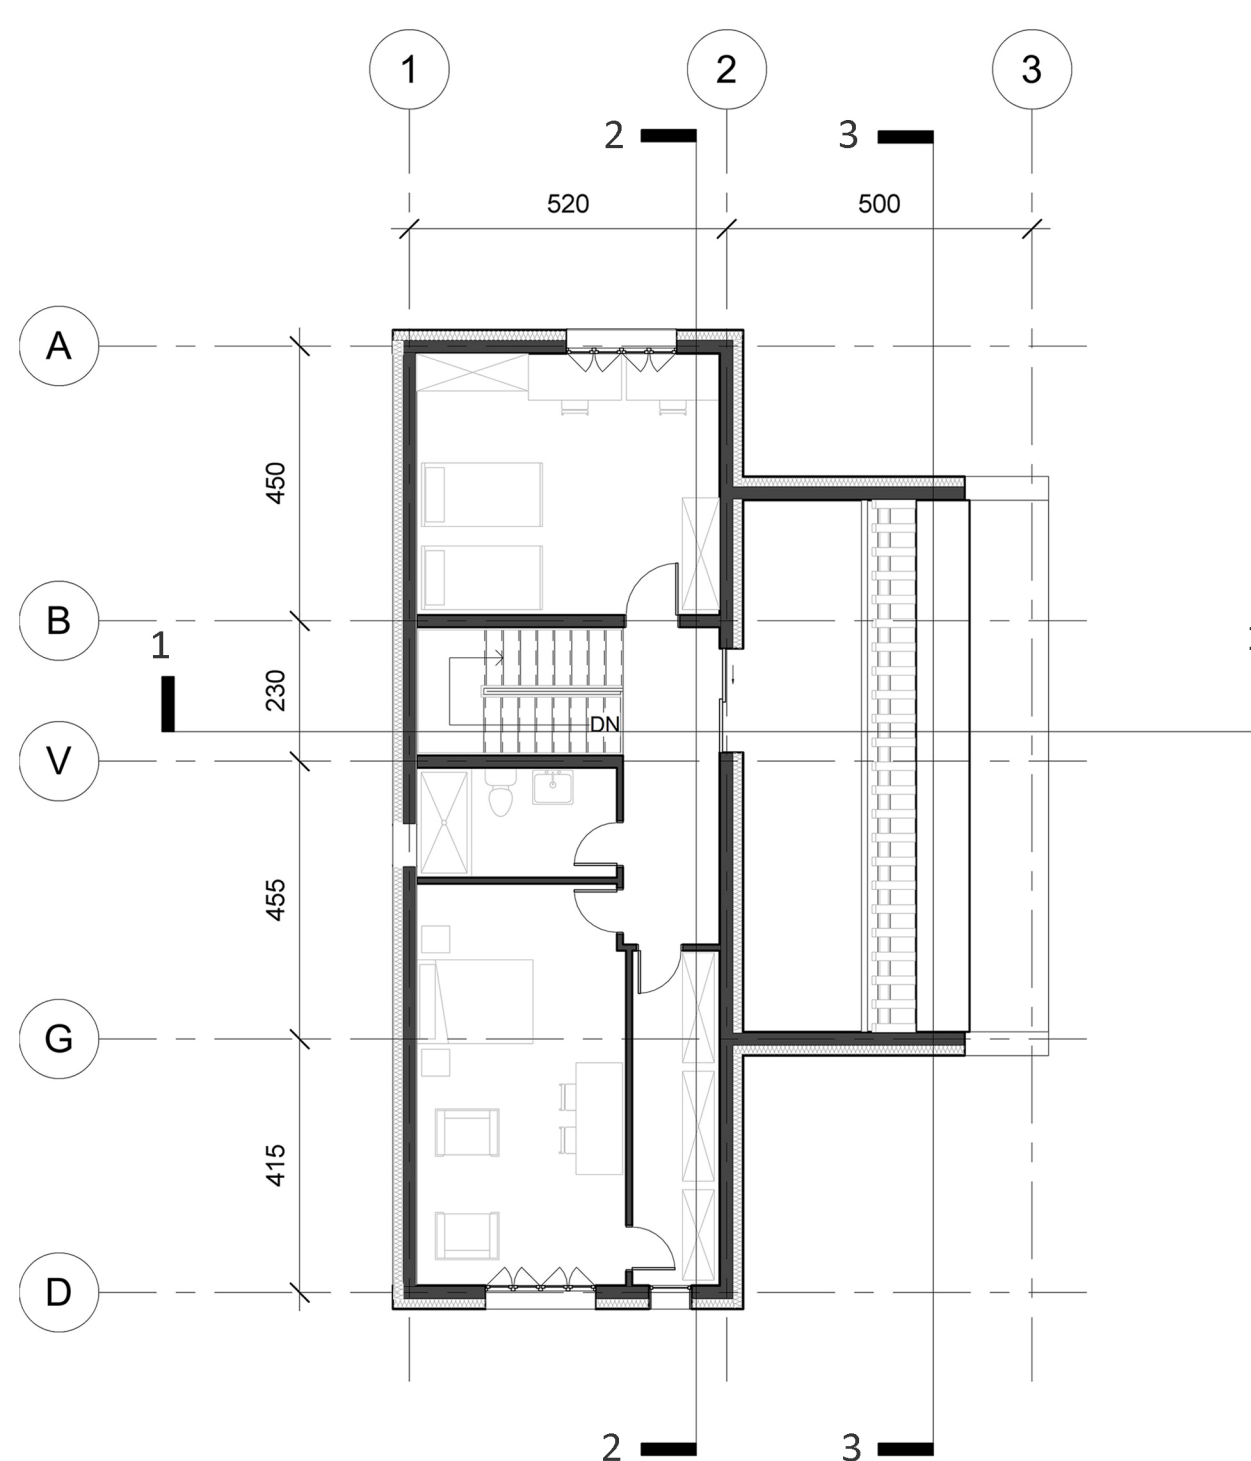


osnova sprata

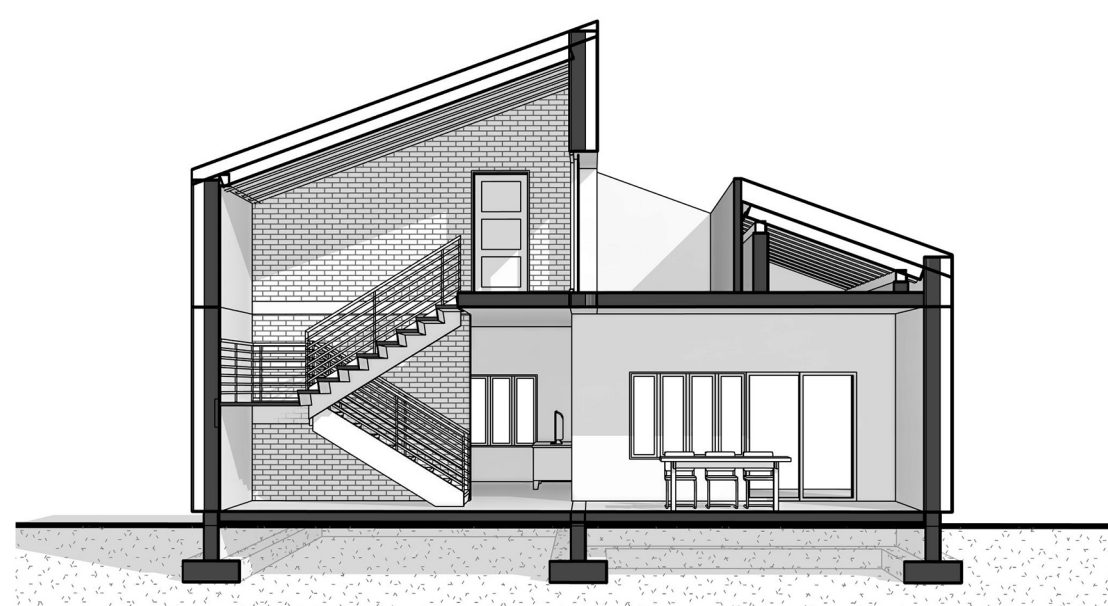


vertikalni presek 1-1

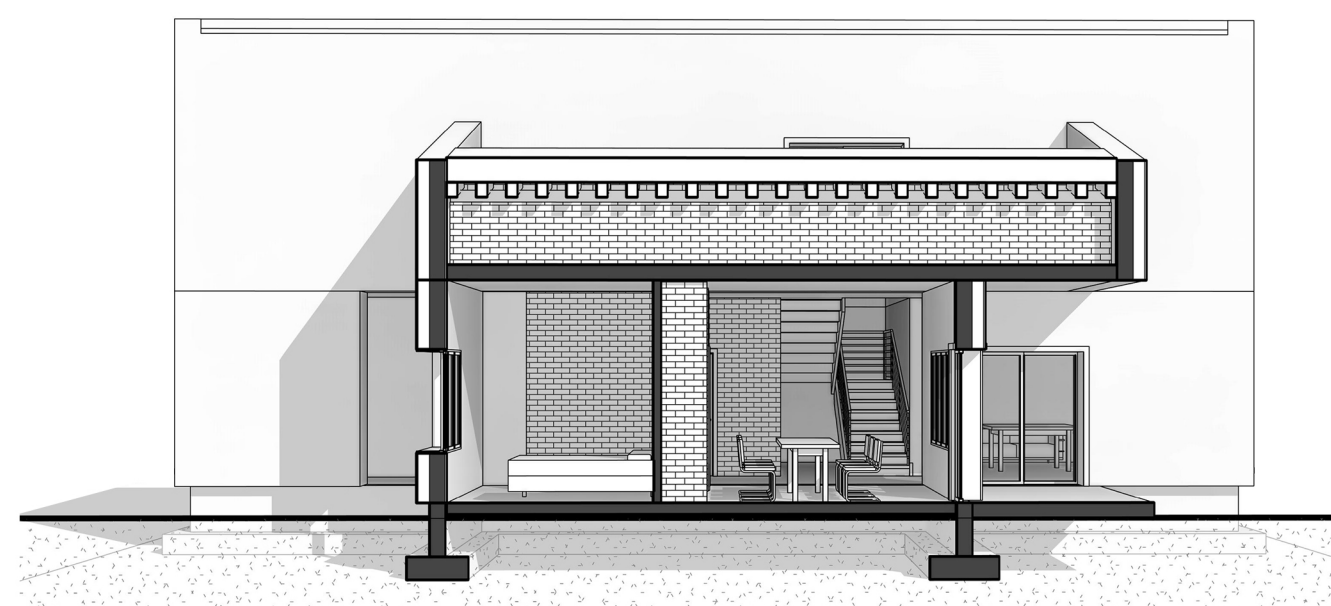

vertikalni presek 2-2

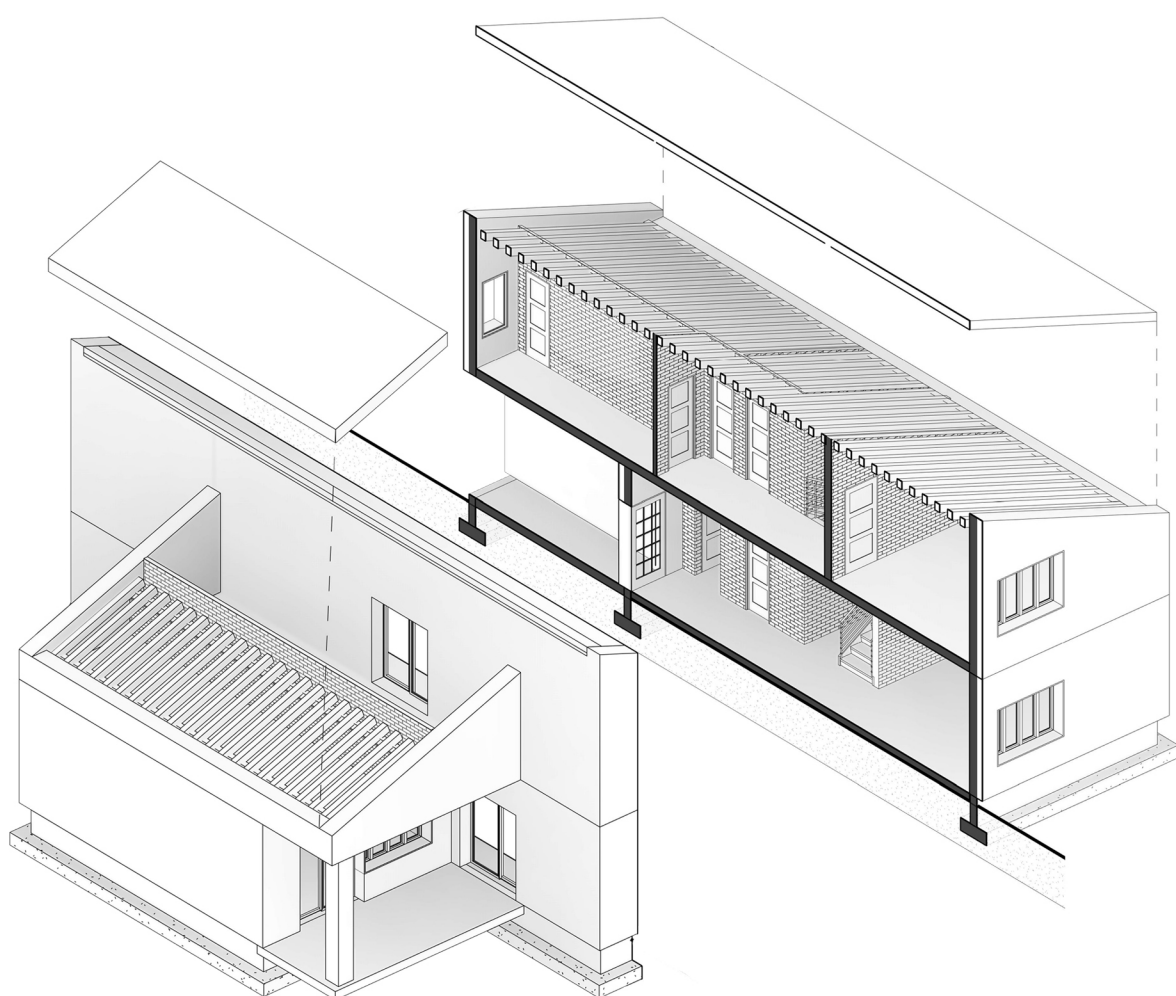

3D presek 3-3

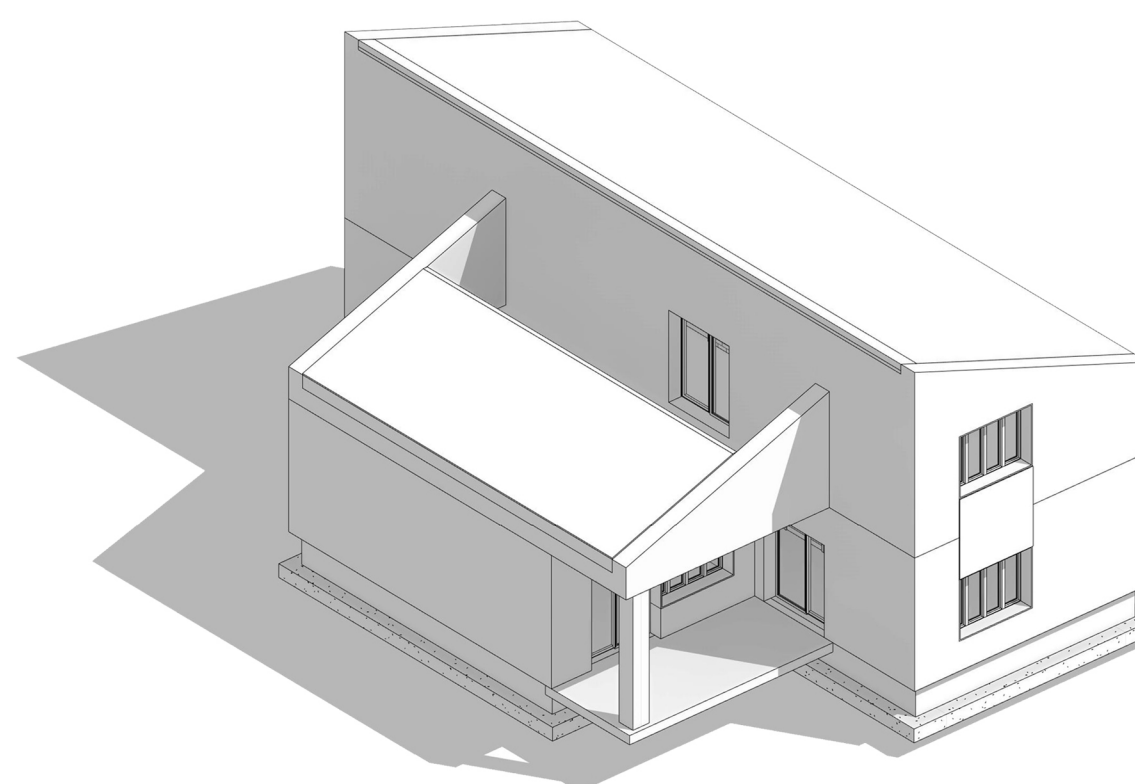


aksonometrija




3D model objekta


studija osunčanosti objekta

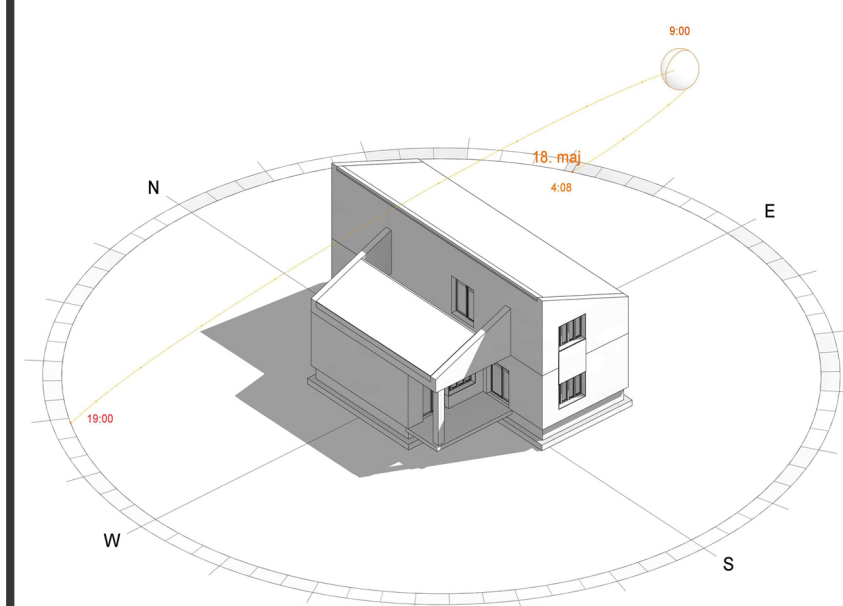


09:00 sati

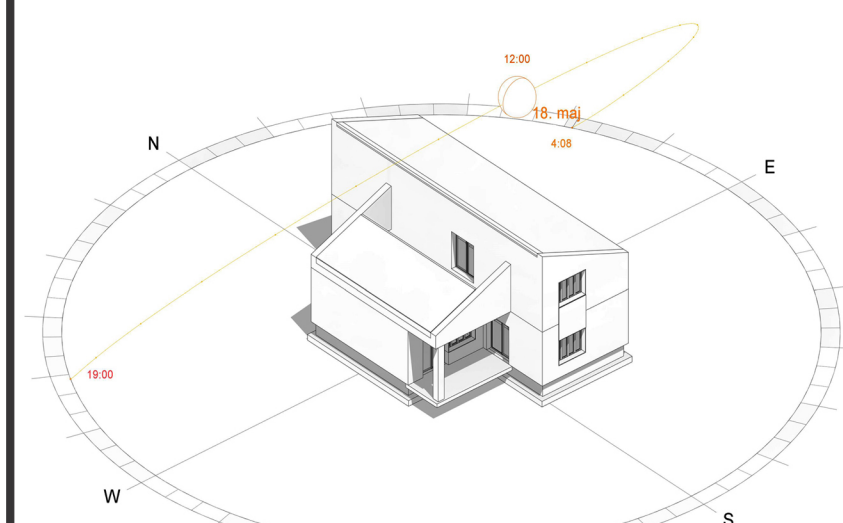


12:00 sati

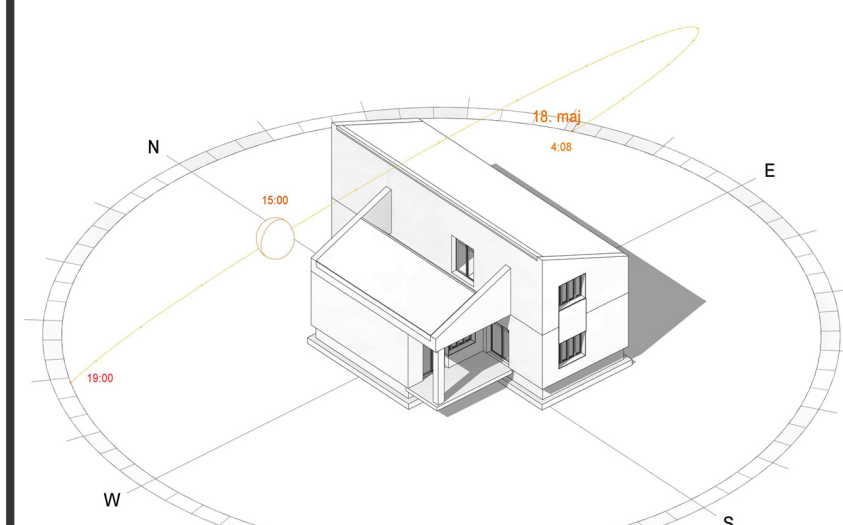

15:00 sati

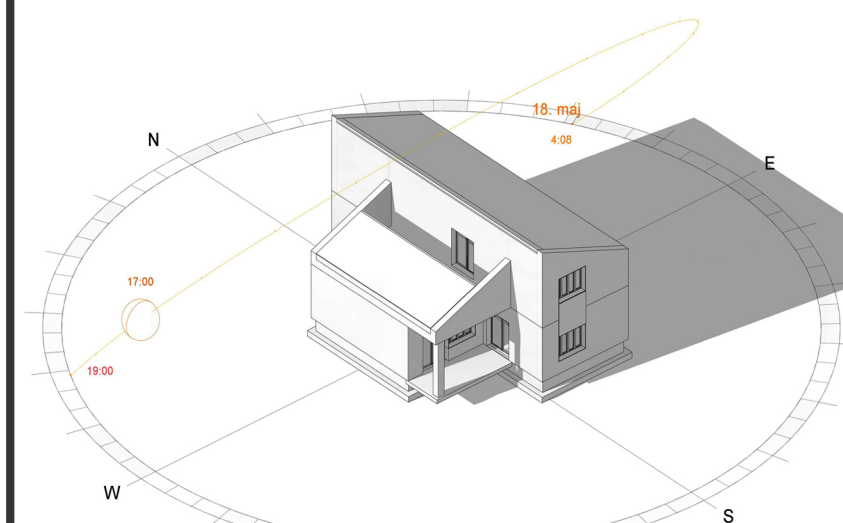

17:00 sati

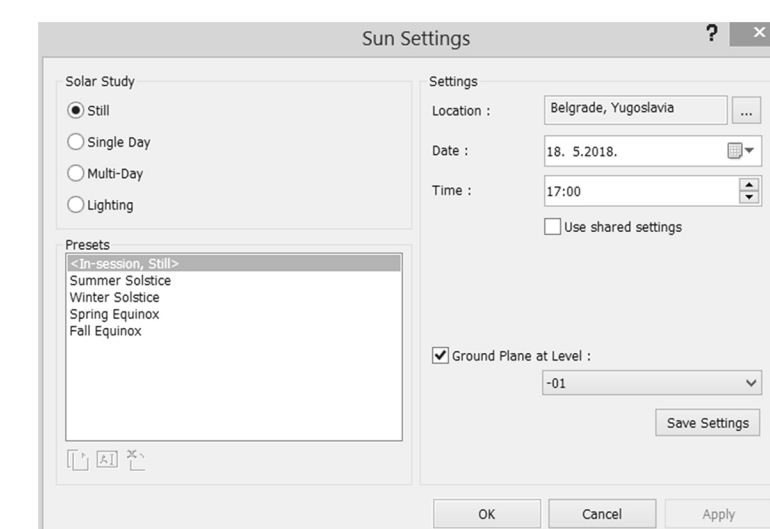

podešavanja