




Prostorni prikaz objekta\_Lafarge kuće\_tip 01\_ravan krov sa odvojenom garažom



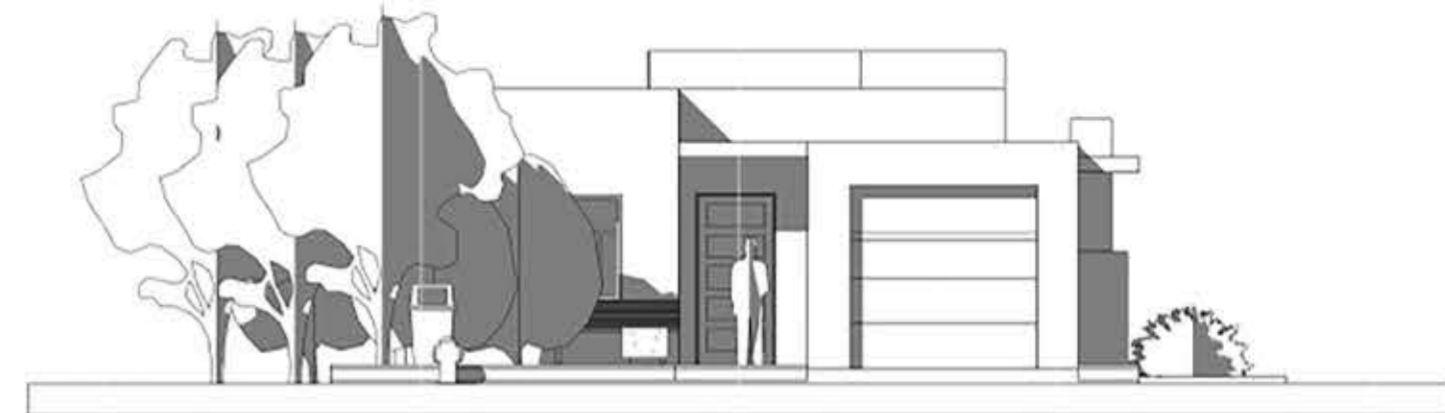


Izgled 1\_ Južna fasada  
 R 1:100




Izgled 2\_ Severna fasada  
 R 1:100

Osnova objekta\_Lafarge 01  
 R 1:100

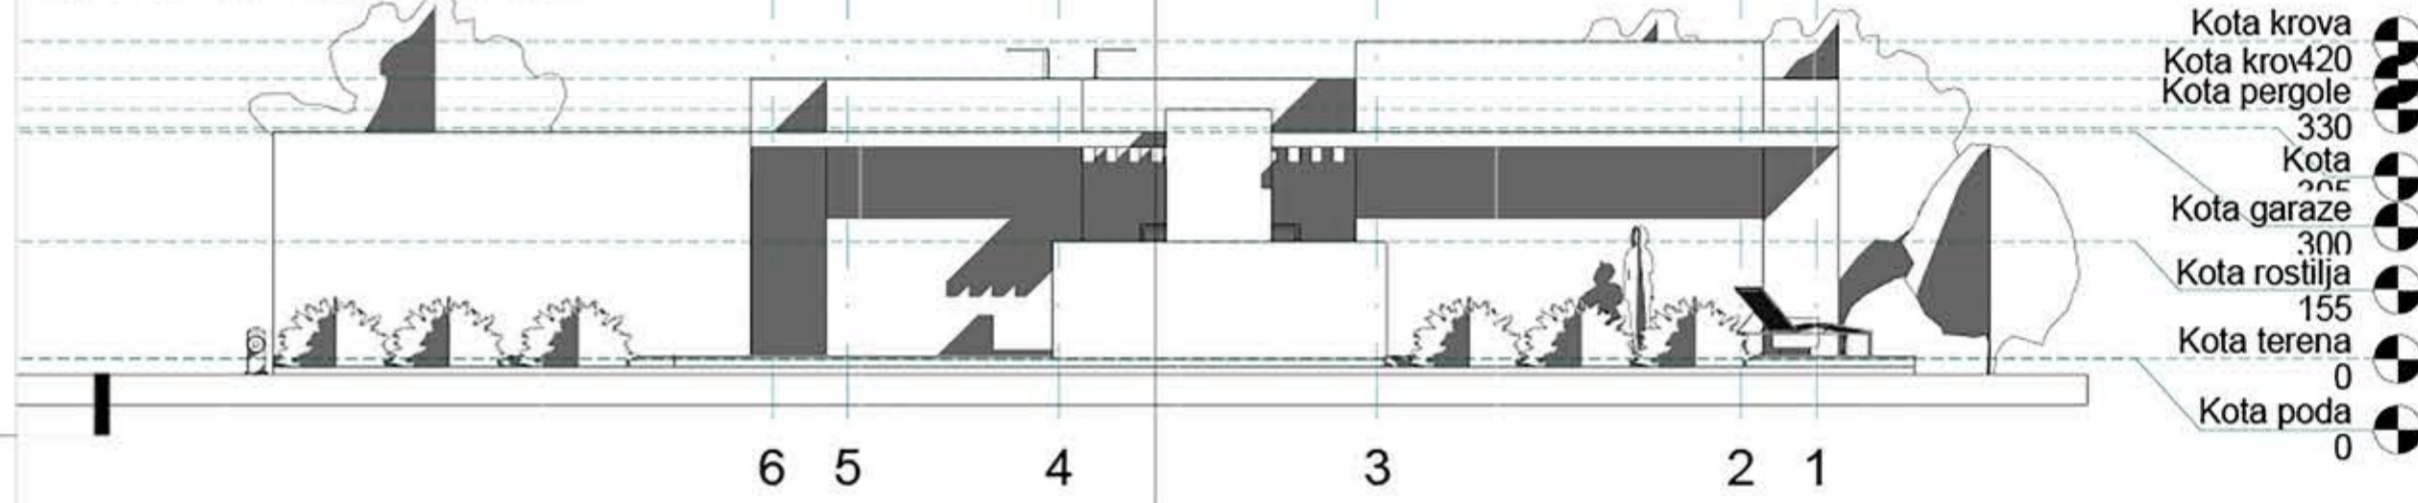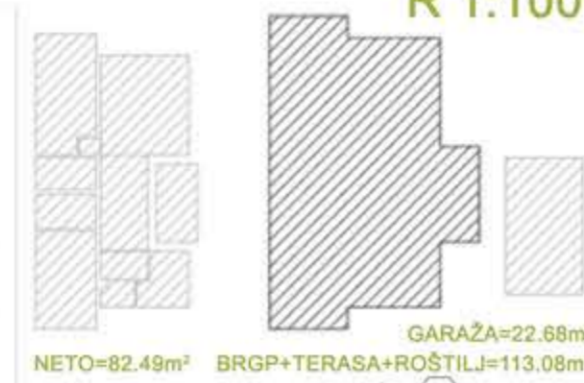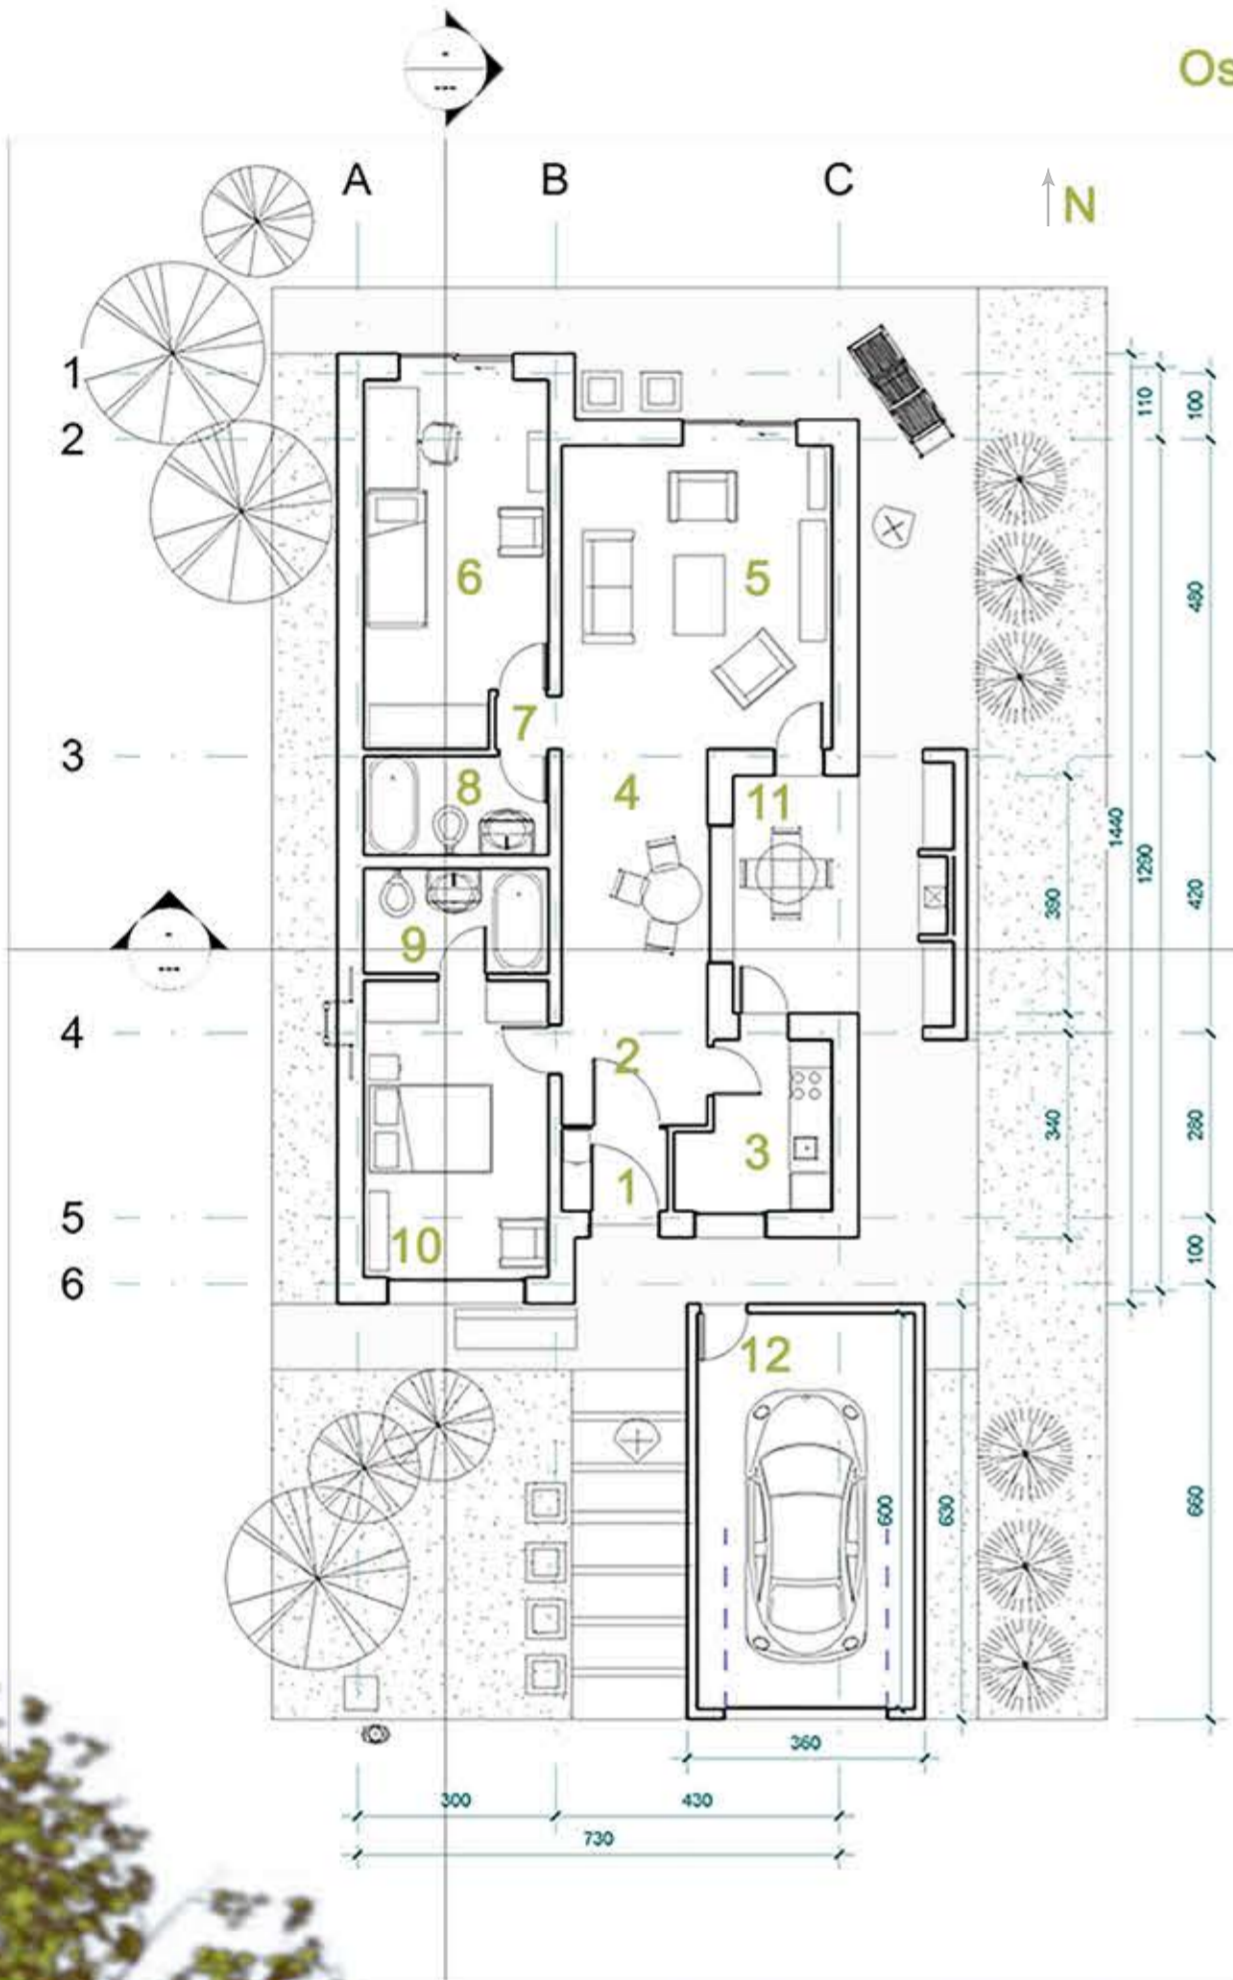


- Kota krova 420
- Kota pergole 330
- Kota 300
- Kota garaze 300
- Kota roštilja 155
- Kota terena 0
- Kota poda 0

Izgled 3\_ Istočna fasada  
 R 1:100

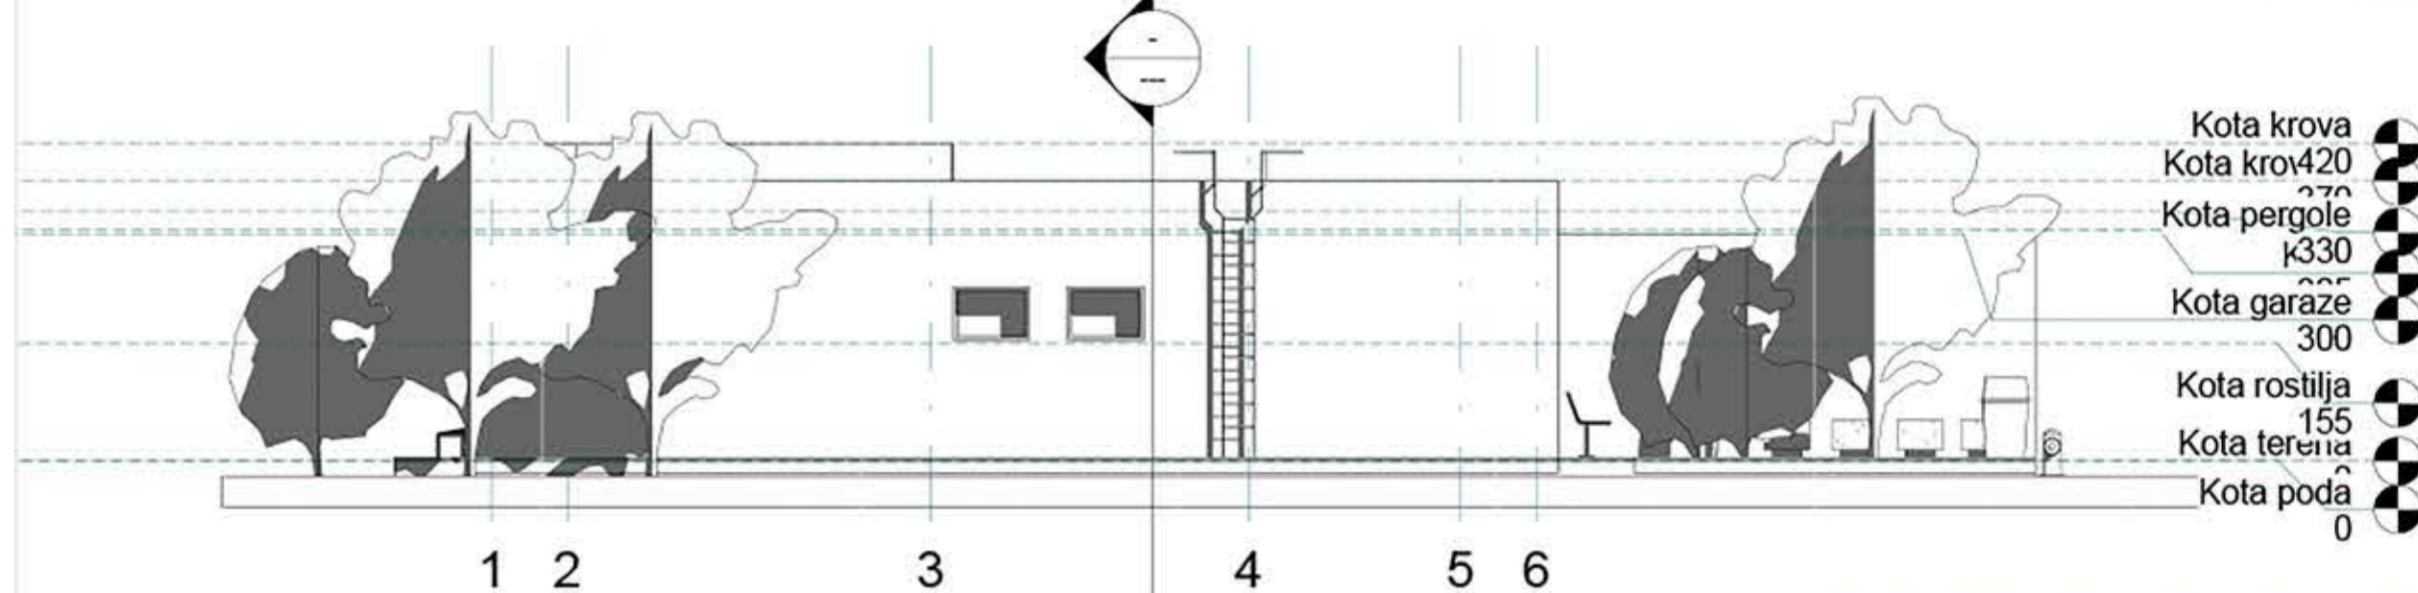


- Kota krova 420
- Kota pergole 330
- Kota garaze 300
- Kota roštilja 155
- Kota terena 0
- Kota poda 0

Izgled 4\_ Zapadna fasada  
 R 1:100

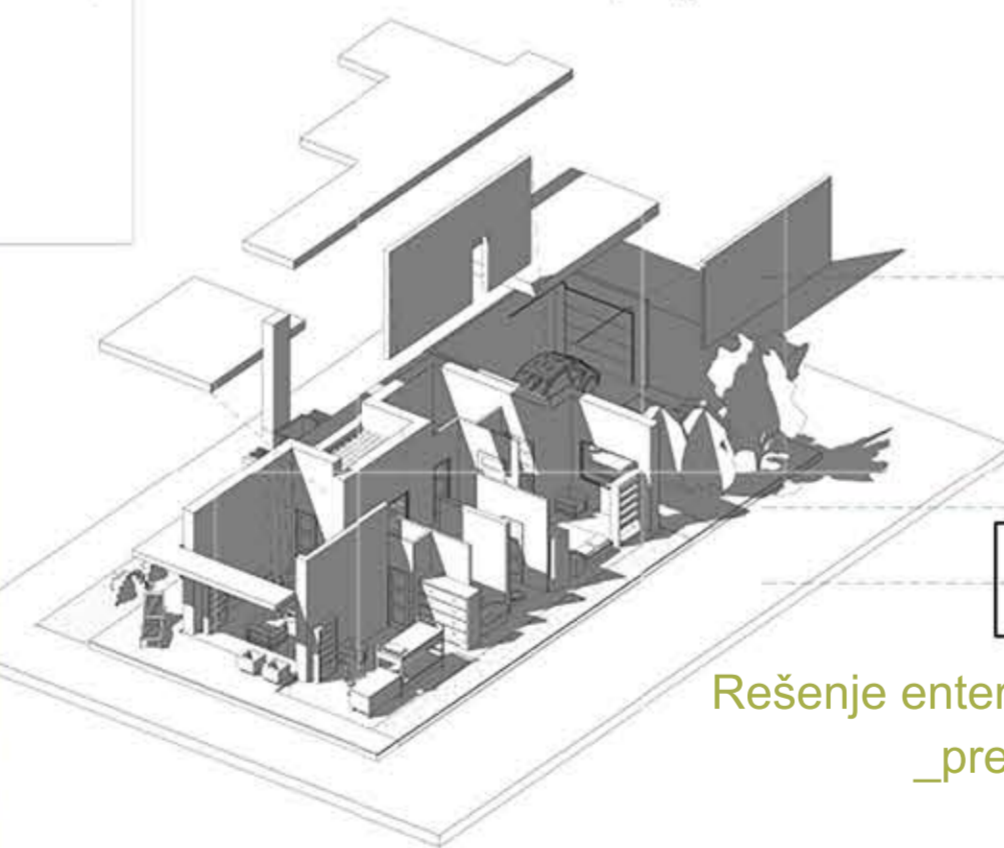

Rešenje enterijera  
 \_predlog

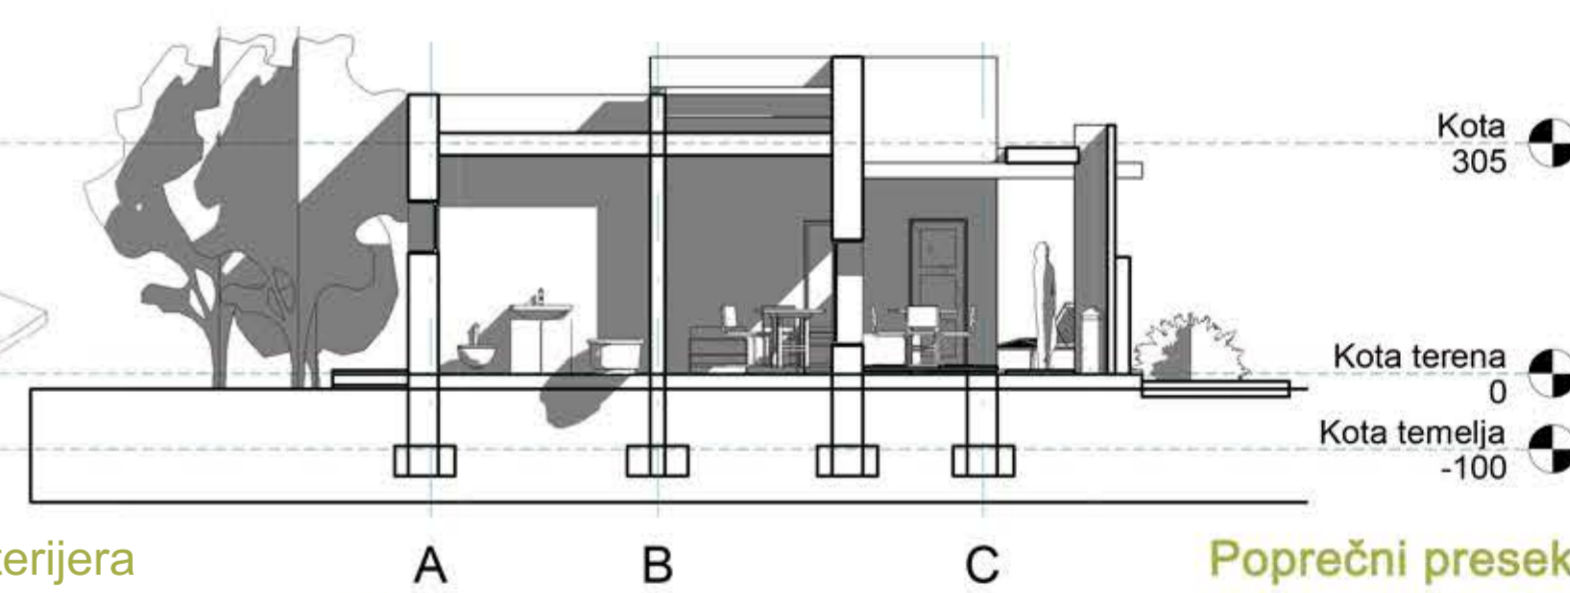

- Kota 305
- Kota terena 0
- Kota temelja -100

Poprečni presek  
 R 1:100

Rb	Namena	m²
1	entrance hall	1.90 m²
2	entrance area	2.85 m²
3	kitchen	5.40 m²
4	dining room	9.70 m²
5	living room	18.85 m²
6	bedroom	14.85 m²
7	hallway	0.65 m²
8	bathroom	4.20 m²
9	bathroom	4.50 m²
10	kids room	12.60 m²
11	atrium	11.25 m²
net internal area		86.70 m²
gross floor area		98.30 m²
12	garage	19.80 m²

FLOORPLAN 1:100



Prostorni model Lafarge kuće \_tip 1\_